

Date	Description	Issue
2024.09.03	TOWN PLANNING WIP	E
2024.06.19	TOWN PLANNING RFI RESPONSE	D
2024.03.27	TOWN PLANNING ISSUE	C
2024.03.20	TOWN PLANNING ISSUE	B
2024.03.08	TOWN PLANNING DRAFT	A

PRELIMINARY TOWN PLANNING

THIS DRAWING IS IN COLOUR. IF YOU DO NOT HAVE A COLOURED VERSION YOU DO NOT HAVE ALL THE REQUIRED INFORMATION. THIS NOTE IS IN RED.

B M MELBOURNE
 603 9862 5021
 LEVEL 3, 25 ROSS ST
 SOUTH MELBOURNE
 VIC 3205
www.bickerforasters.com.au
 NOMINATED ARCHITECT:
 ANDREW MASTERS

BENDIGO SACRED HEART CATHEDRAL SQUARE

Drawn	Approved	Date	Scale
Author	Approver	2024.09.03	1:100 @ A0


VERIFY ALL DIMENSIONS ON SITE BEFORE COMMENCING ANY WORK OR MAKING SHOP DRAWINGS.

© COPYRIGHT THESE DRAWINGS, LOGOS & THE CONTENT THEREOF ARE THE PROPERTY OF BICKERFORASTERS ARCHITECTURE PTY LTD AND ARE NOT TO BE REPRODUCED OR TRANSMITTED IN ANY FORM OR BY ANY MEANS, ELECTRONIC OR MECHANICAL, INCLUDING PHOTOCOPYING, RECORDING, OR BY ANY INFORMATION STORAGE AND RETRIEVAL SYSTEM, WITHOUT THE WRITTEN PERMISSION OF THE APPOINTED LEGAL ENTITIES. BICKERFORASTERS & ARCHITECTS ACCEPT NO RESPONSIBILITY FOR THE COMPLETENESS OR ACCURACY OF DATA TRANSFERRED ELECTRONICALLY. REPRESENTS SHOULD, WHEN NECESSARY, INDICATE A HARD COPY VERSION FOR VERIFICATION. USE PROVIDED DIMENSIONS IN PREFERENCE TO SCALE.

-  Main Highway
-  Site Location
-  Bendigo Visitor Centre
-  Lake Weeroona Park
-  Bendigo Gallery
-  Central Deborah Gold Mine
-  Bendigo Train Station 15min walk

BUILDING HEIGHT DECREASES TO RESPOND TO TOPOGRAPHIC + RESIDENTIAL + CATHEDRAL CONTEXT

SIGNIFICANT LAND SLOPE UP SHORT STREET

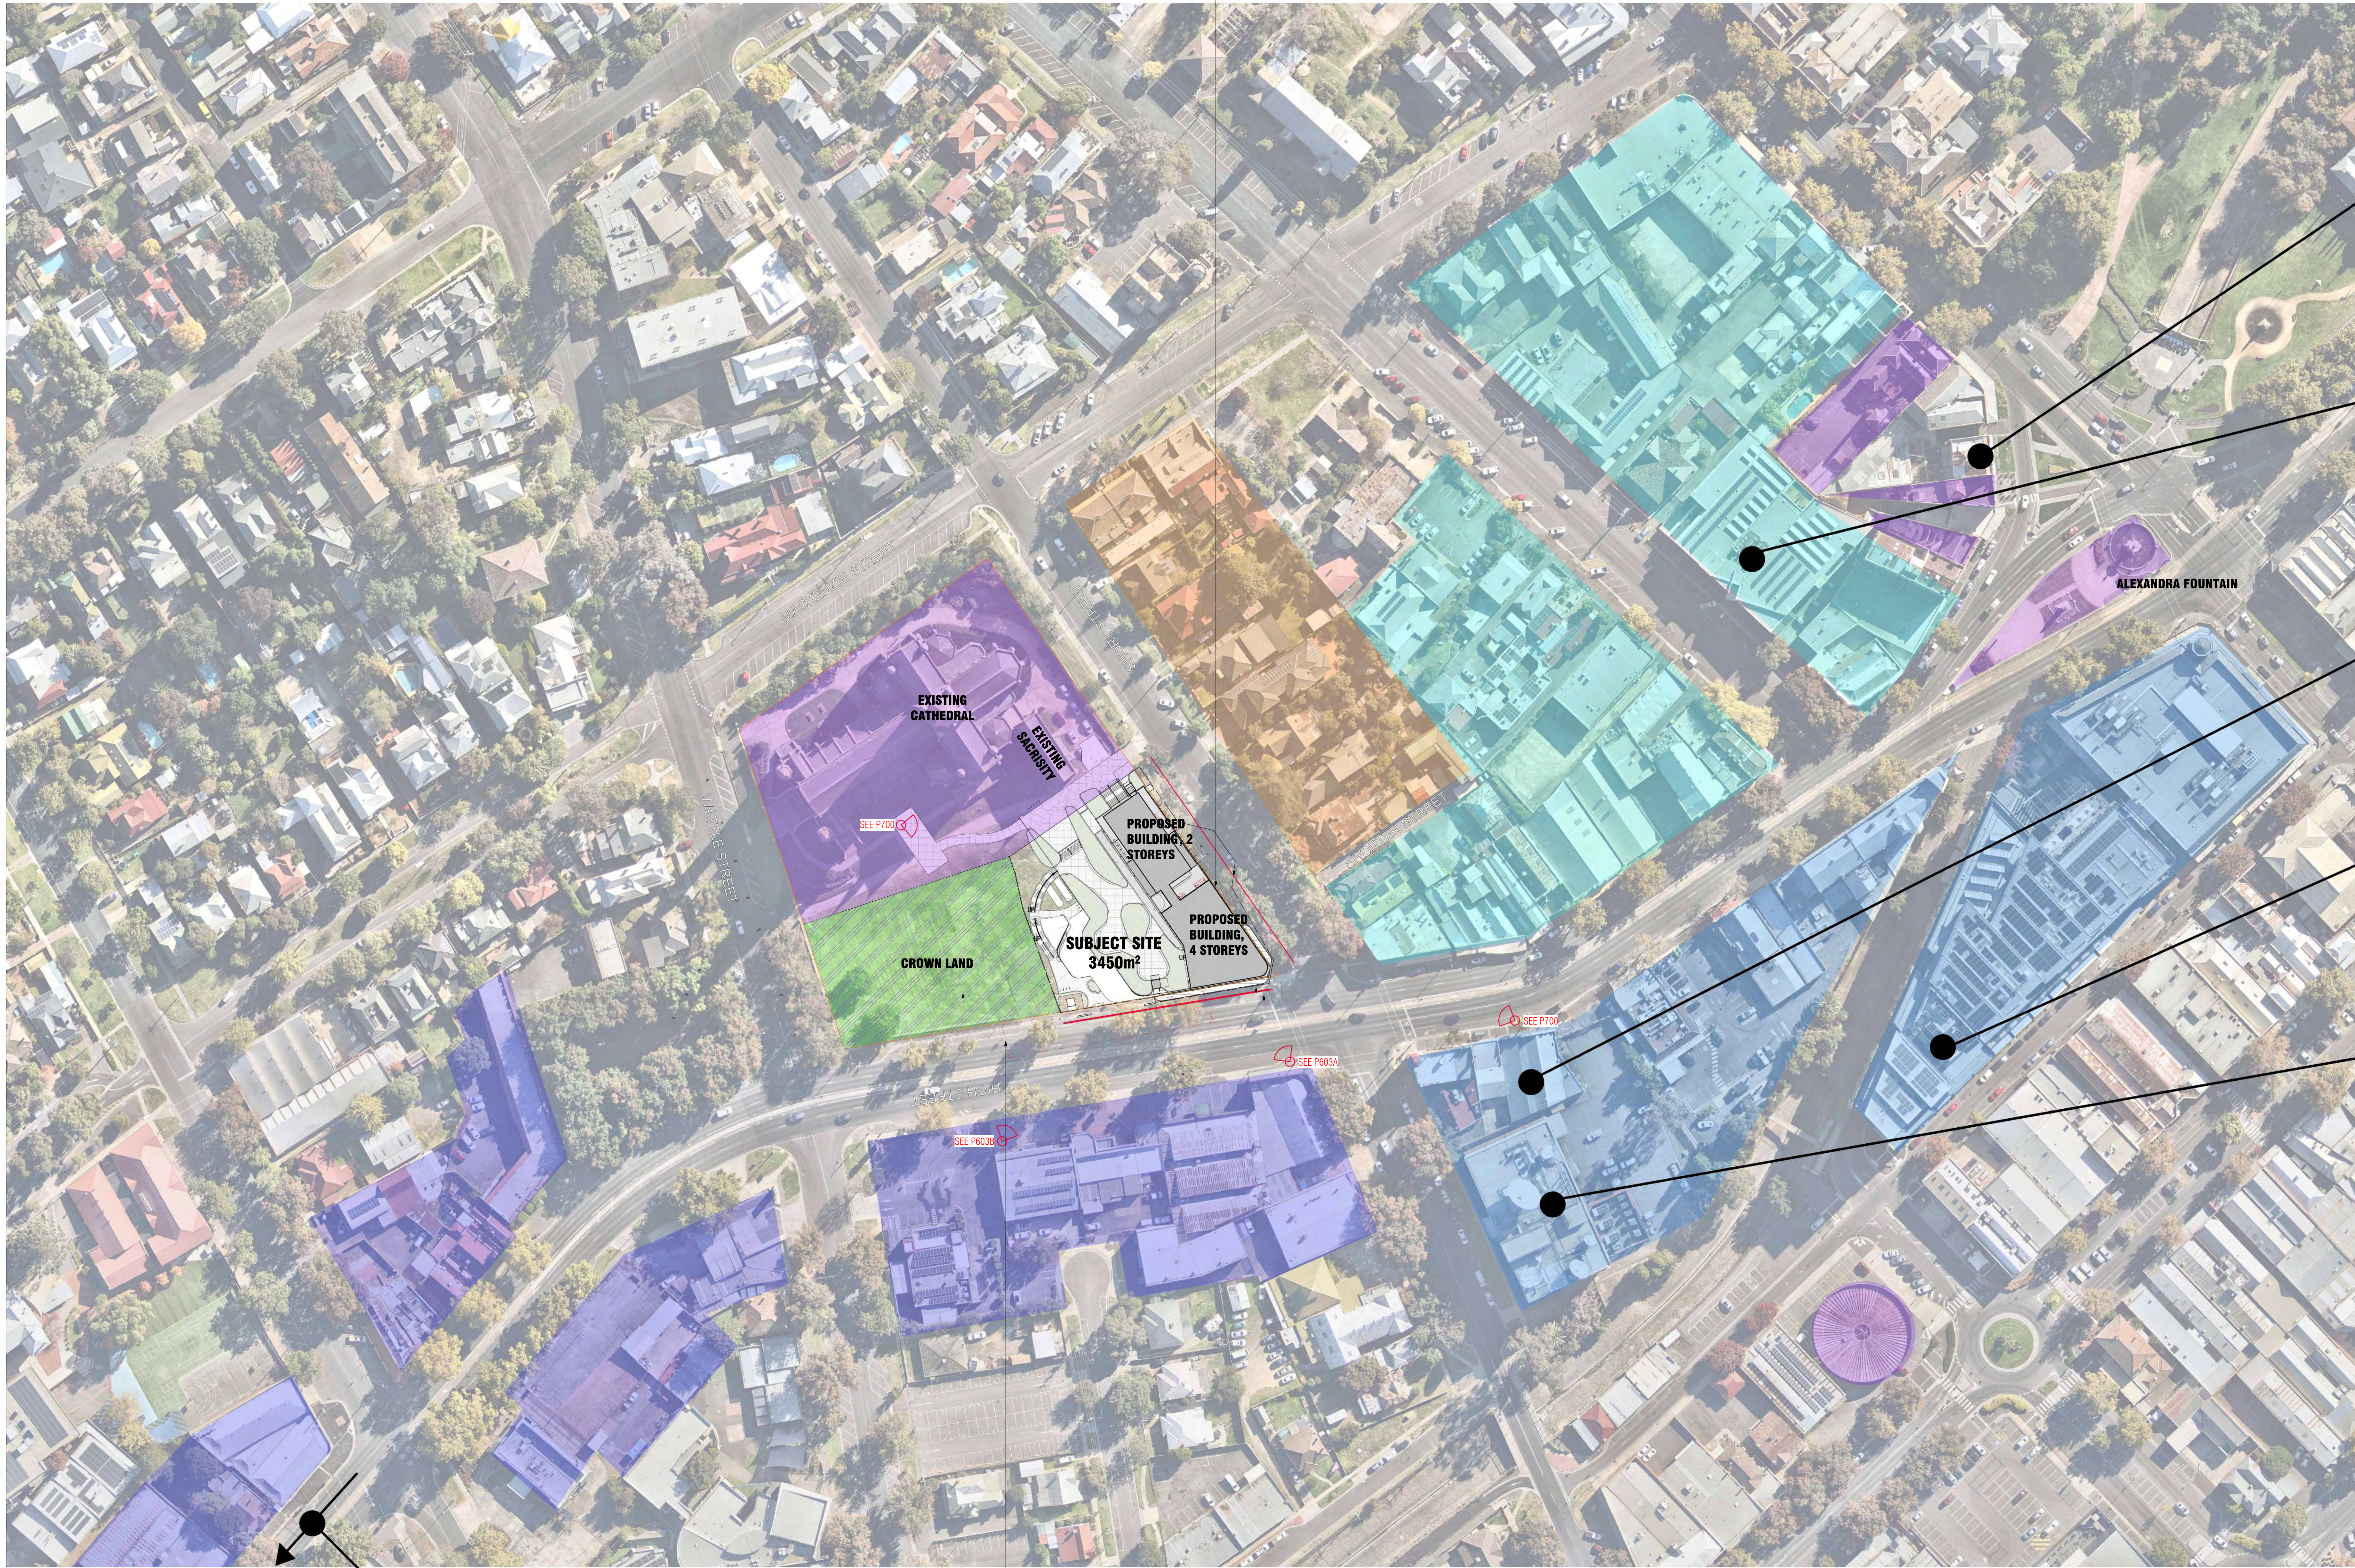

Reference Images:



Previously Australian Mutual Provident Society
5 Stores



Haven Home Safe
3 Stores



Previously YMCA Building
3 Stores



Bendigo Bank
7 Stores



Communications Building
4 Stores

2024.09.03	TOWN PLANNING W/P	B
2024.06.19	TOWN PLANNING R/FI RESPONSE	A
Date	Description	Issue

PRELIMINARY TOWN PLANNING
 THIS DRAWING IS IN COLOUR. IF YOU DO NOT HAVE A COLOURED VERSION YOU DO NOT HAVE ALL THE REQUIRED INFORMATION. THIS NOTE IS IN RED.

B M MELBOURNE
 6031 9982 5021
 LEVEL 3, 25 ROSS ST
 SOUTH MELBOURNE
 VIC 3205
 www.bmformasters.com.au
 NOMINATED ARCHITECT:
 ANDREW MASTERS

BENDIGO SACRED HEART CATHEDRAL SQUARE

LEGEND - LOCALITY PLAN

- COMMERCIAL LAND OUTSIDE A DDO
- COMMERCIAL LAND WITHIN DDOS C BENDIGO CBD - ANTICIPATED HEIGHT 20m
- COMMERCIAL LAND WITHIN DDO20
- STATE HERITAGE BUILDINGS
- SINGLE / DOUBLE STOREY RESIDENTIAL PROPERTIES
- CROWN LAND (STATE HERITAGE LAND)
- KEY VIEWING LOCATIONS

Drawn	Approved	Date	Scale
Author	Approver	2024.09.03sk	indicated @ A0


VERIFY ALL DIMENSIONS ON SITE BEFORE COMMENCING ANY WORK OR MAKING SHOP DRAWINGS.
 © COPYRIGHT THIS DRAWING IS THE PROPERTY OF BENDIGO MASTERS ARCHITECTURE PTY LTD AND IS NOT TO BE REPRODUCED OR COPIED WITHOUT THE WRITTEN PERMISSION OF THE ARCHITECTURAL FIRM. BENDIGO MASTERS ARCHITECTURE PTY LTD ACCEPTS NO RESPONSIBILITY FOR THE ACCURACY OR COMPLETENESS OF DATA TRANSFERRED ELECTRONICALLY. REPRINTERS SHOULD, WHEN NECESSARY, INDICATE A HARD COPY VERSION FOR REFERENCE. USE PROVIDED DIMENSIONS IN PREFERENCE TO SCALE.



Bendigo Police Station
3 Stores

STREET TREES RETAINED, CAR PARKING WITHIN BUILDING OFF SHORT STREET
 ADJACENT OPEN SPACE BUILDING DESIGNED TO GAIN VIEWS OVER

ACTIVE FRONTAGE TO HIGH STREET
 BUILT FORM ALONG HIGH STREET MINIMISED TO RETAIN VIEWS TO CATHEDRAL

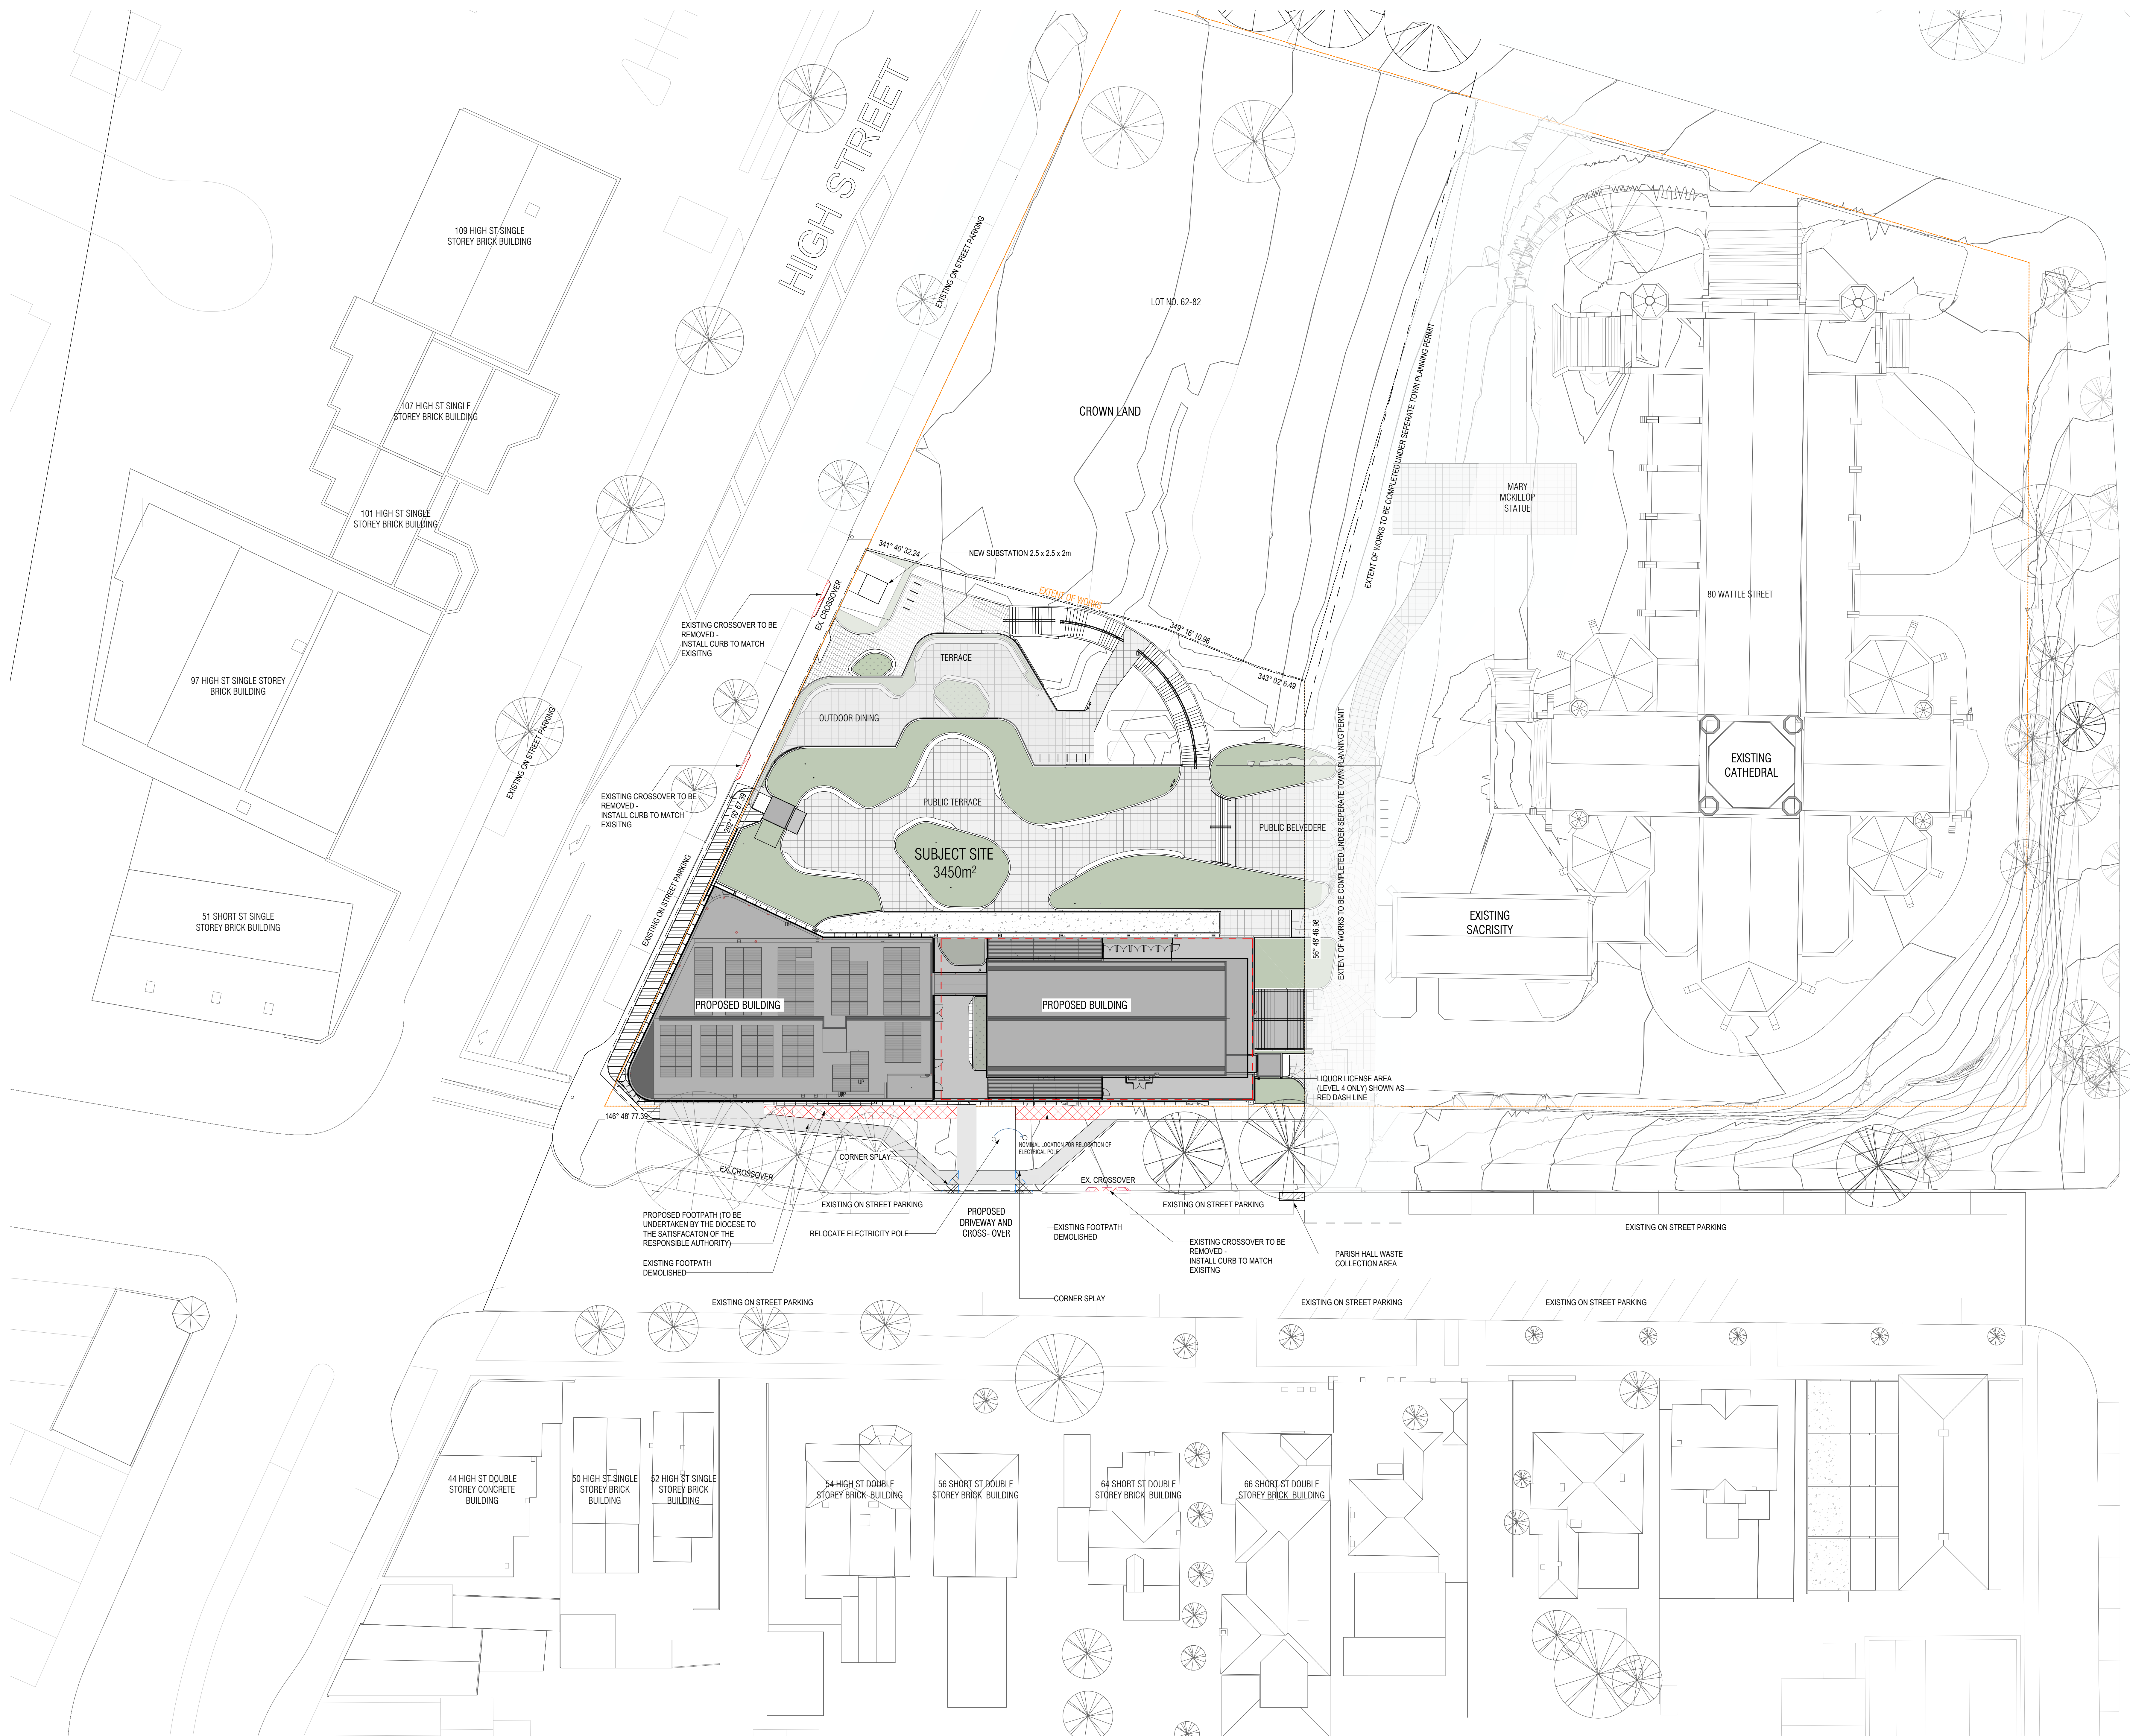

LEGEND - SITE PLAN

- PROPOSED WORKS
 - PROPOSED LANDSCAPING
 - EXISTING BUILDINGS
 - PROPOSED HARDSCAPING
 - NEW PAVING
 - DEMOLITION
 - EXISTING TREE
- FOR NEW TREES REFER TO LANDSCAPE DRAWINGS
- EXTENT OF WORKS

**CITY OF GARDNER
BENDIGO**

This document has been copied and made available for the purpose of the planning process as set out in the Planning and Environment Act 1987. The information must not be used for any other purpose. By taking a copy of this document you acknowledge and agree that you will only use the document for the purpose specified above and that any dissemination, distribution or copying of this document is strictly prohibited.

Date: 13/09/2024 Page: 4 of 24

Date	Description	Issue
2024.09.03	TOWN PLANNING WIP	E
2024.06.19	TOWN PLANNING RFI RESPONSE	D
2024.03.27	TOWN PLANNING ISSUE	C
2024.03.20	TOWN PLANNING ISSUE	B
2024.03.08	TOWN PLANNING DRAFT	A

PRELIMINARY
TOWN PLANNING

THIS DRAWING IS IN COLOUR. IF YOU DO NOT HAVE A COLOURED VERSION YOU DO NOT HAVE ALL THE REQUIRED INFORMATION. THIS NOTE IS IN RED.

B
M

MELBOURNE
1033 BRIDGE STREET
LEVEL 3, 25 ROSS ST
SOUTH MELBOURNE
VIC 3205
www.bickerformasters.com.au
NOMINATED ARCHITECT:
ANDREW MASTERS

BENDIGO SACRED HEART
CATHEDRAL SQUARE


Drawn	Approved	Date	Scale
CT	AL	2024.09.03 as indicated @ A0	

VERIFY ALL DIMENSIONS ON SITE BEFORE COMMENCING ANY WORK OR MAKING SHOP DRAWINGS.

© COPYRIGHT THESE DRAWINGS, DESIGN & THE CONTENT THEREOF ARE THE PROPERTY OF BICKERFORM MASTERS ARCHITECTURE PTY LTD AND ARE NOT TO BE REPRODUCED, COPIED, REPRODUCED OR COPIED WITHOUT THE WRITTEN PERMISSION OF THE ARCHITECT/DESIGNER. LEGAL OPINION BICKERFORM MASTERS & ARCHITECTS ACCEPT NO RESPONSIBILITY FOR THE COMPLETION, COMPLETENESS OR ACCURACY OF DATA TRANSMITTED ELECTRONICALLY. REPRINTERS SHOULD, WHEN NECESSARY, INDICATE A HARD COPY VERSION FOR REFERENCE. USE PRINTED DIMENSIONS IN PREFERENCE TO SCALE.

1921 - P100

ORIGINAL SHEET SIZE A2 PRINTED ON: 20/09/2024 5:34:26 PM

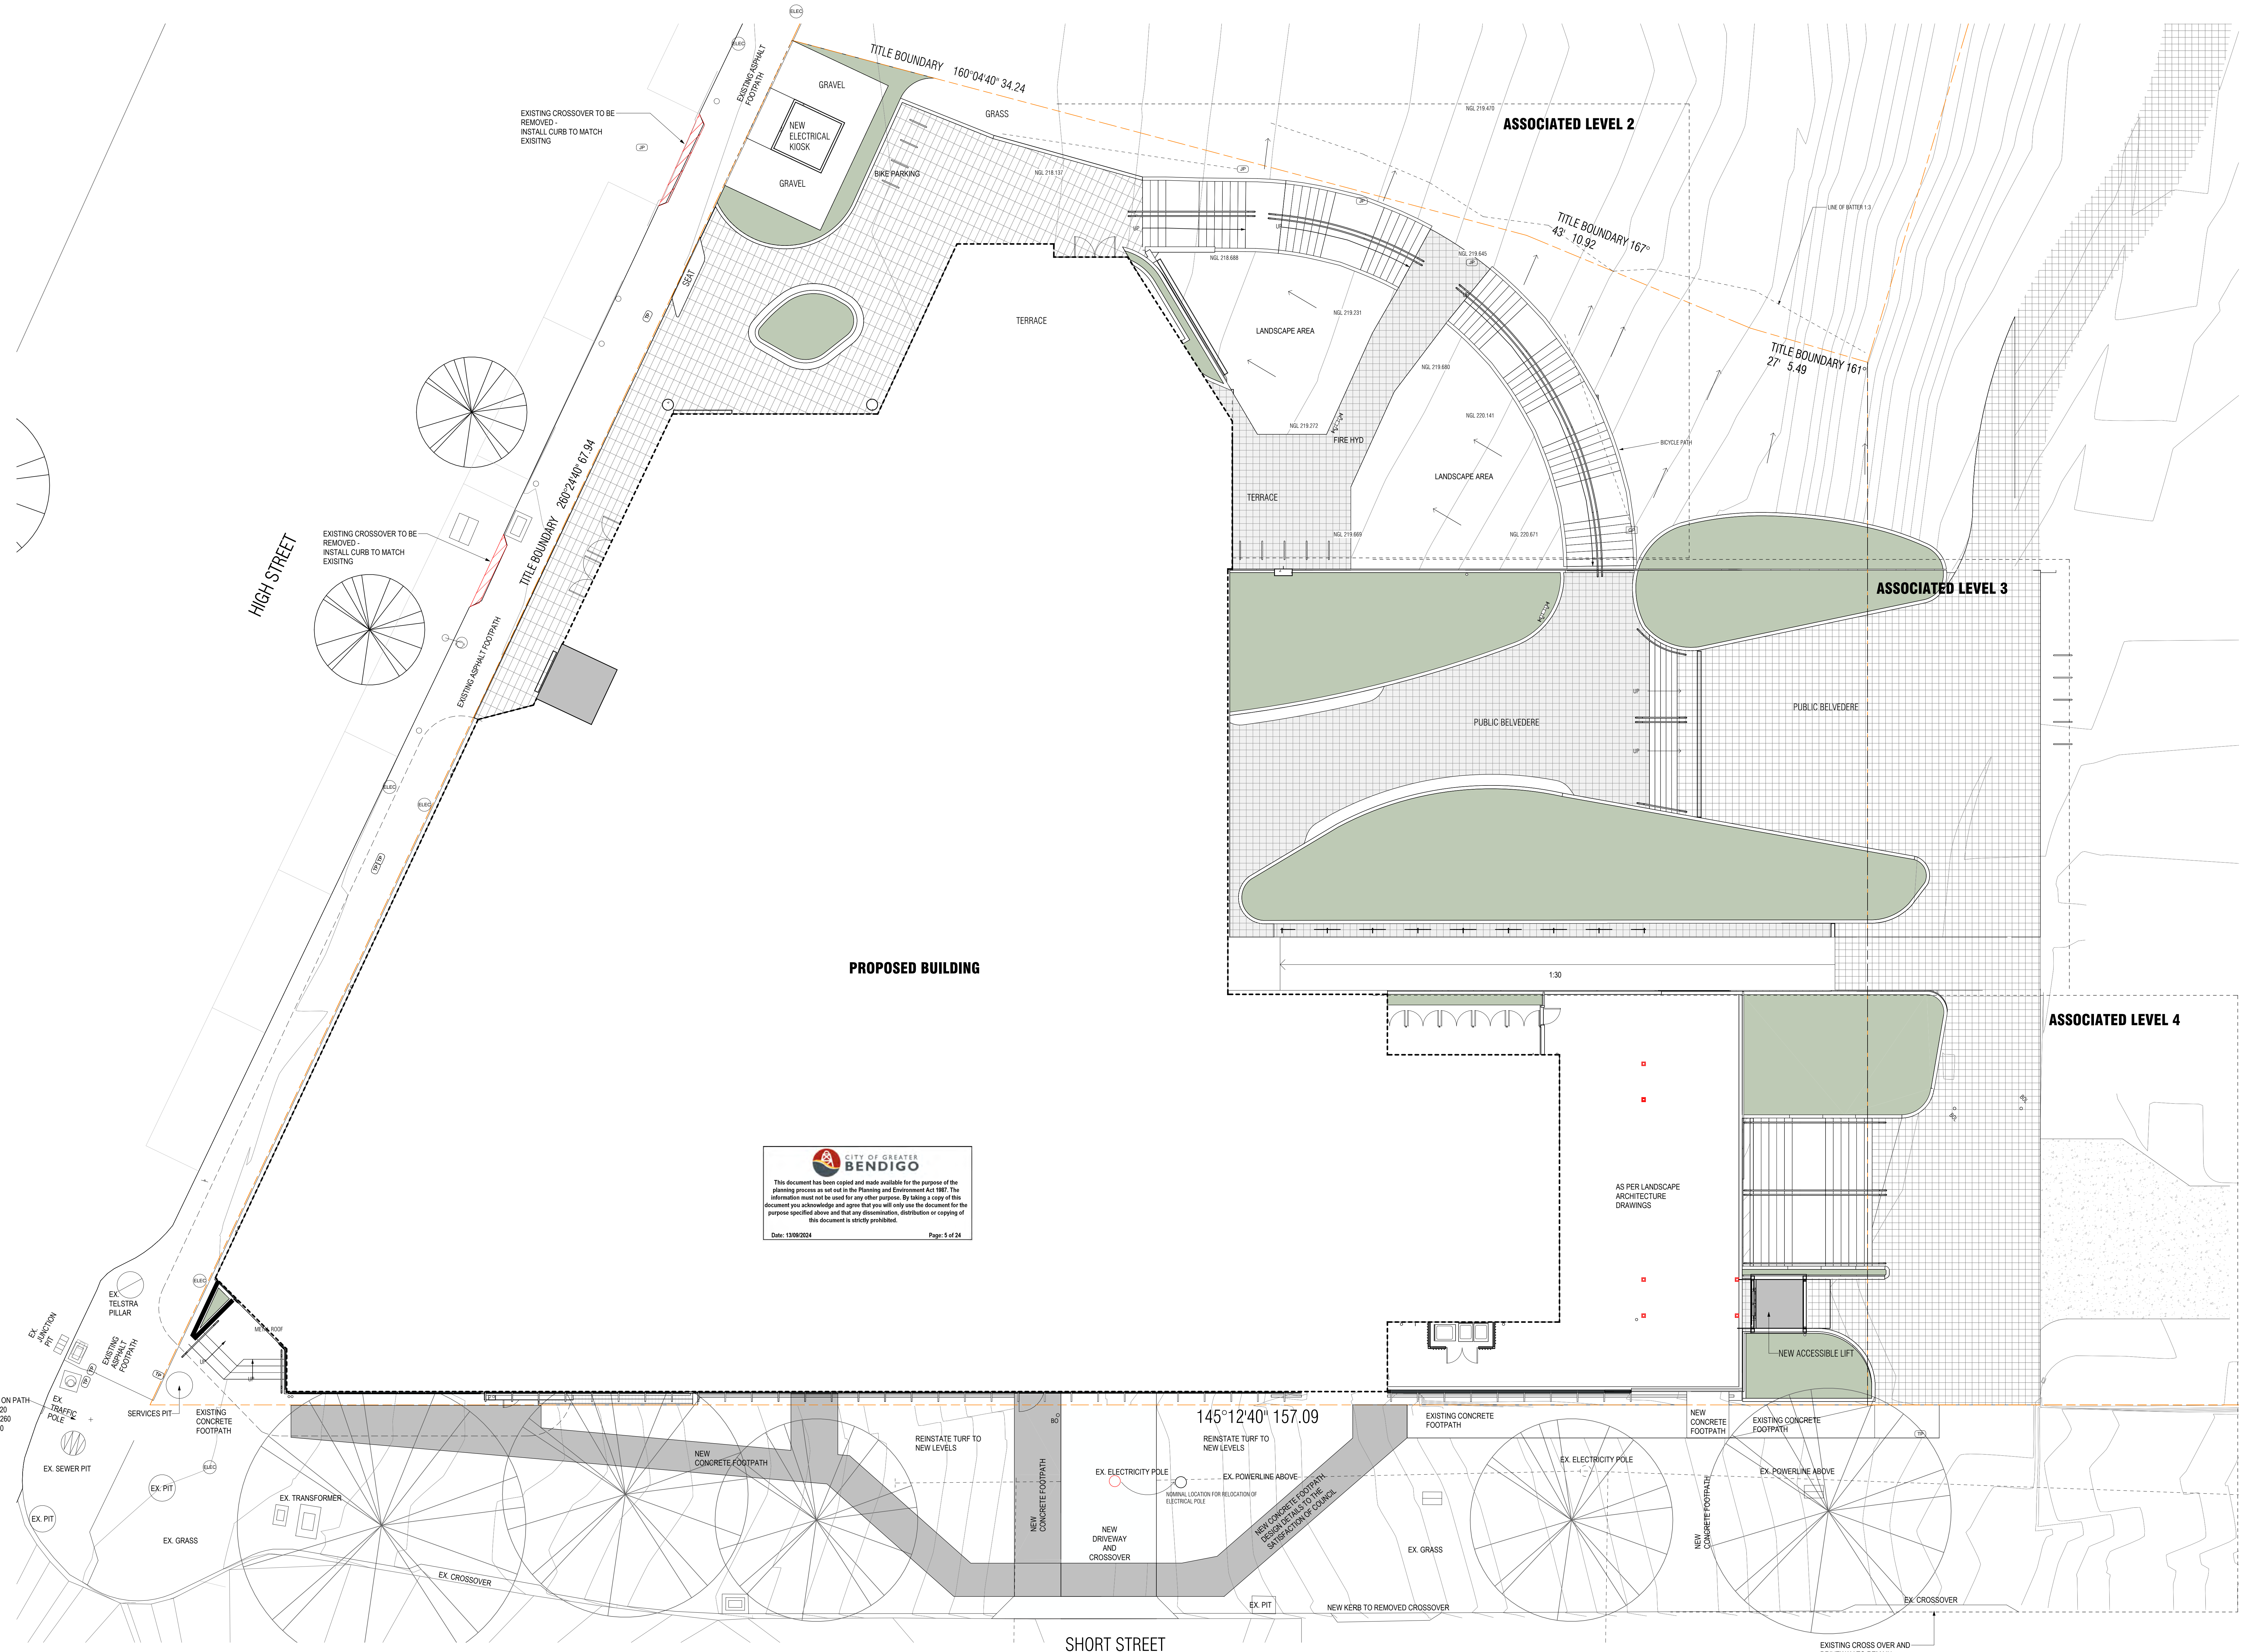

CITY OF GREATER BENDIGO
 This document has been copied and made available for the purpose of the planning process as set out in the Planning and Environment Act 1987. The information must not be used for any other purpose. By taking a copy of this document you acknowledge and agree that you will only use the document for the purpose specified above and that any dissemination, distribution or copying of this document is strictly prohibited.
 Date: 15/09/2024 Page: 5 of 24

LEGEND - SITE PLAN

- PROPOSED LANDSCAPING
 - HARD LANDSCAPING - AS LANDSCAPE ARCH. DRAWINGS
 - HARD LANDSCAPING - AS PER LANDSCAPE ARCH. DRAWINGS
 - NEW CONCRETE - AS PER CIVIL DRAWINGS
 - EXISTING TREE
- FOR NEW TREES REFER TO LANDSCAPE DRAWINGS

Date	Description	Issue
2024.09.03	TOWN PLANNING W/P	F
2024.06.19	TOWN PLANNING RFI RESPONSE	E
2024.03.28	TOWN PLANNING ISSUE	D
2024.03.27	TOWN PLANNING ISSUE	C
2024.03.20	TOWN PLANNING ISSUE	B
2024.03.08	TOWN PLANNING DRAFT	A

PRELIMINARY TOWN PLANNING
 THIS DRAWING IS IN COLOUR. IF YOU DO NOT HAVE A COLOURED VERSION YOU DO NOT HAVE ALL THE REQUIRED INFORMATION. THIS NOTE IS IN RED.

B M MELBOURNE
 103 BROAD STREET
 LEVEL 3, 25 ROSS ST
 SOUTH MELBOURNE
 VIC 3205
 www.bickerformasters.com.au
 NOMINATED ARCHITECT:
 ANDREW MASTERS


BENDIGO SACRED HEART CATHEDRAL SQUARE

Cathedral Square Site Plan

Drawn	Approved	Date	Scale
AR	ER	2024.09.03	1:100 @ A0

VERIFY ALL DIMENSIONS ON SITE BEFORE COMMENCING ANY WORK OR MAKING SHOP DRAWINGS

© COPYRIGHT: THESE DRAWINGS, DESIGN & THE CONTENT THEREOF ARE THE PROPERTY OF BICKERFORM MASTERS ARCHITECTURE PTY LTD AND ARE NOT TO BE REPRODUCED, COPIED, REPRODUCED OR COPIED WITHOUT THE WRITTEN PERMISSION OF THE ARCHITECTURAL FIRM. BICKERFORM MASTERS ARCHITECTURE PTY LTD ACCEPTS NO LIABILITY FOR THE ACCURACY, COMPLETENESS OR ACTUALLY OF DATA TRANSFERRED ELECTRONICALLY. REPRESENTS SHOULD, WHEN NECESSARY, INDICATE A HARD COPY VERSION FOR REFERENCE. USE PROVIDED DIMENSIONS IN PREFERENCE TO SCALE.

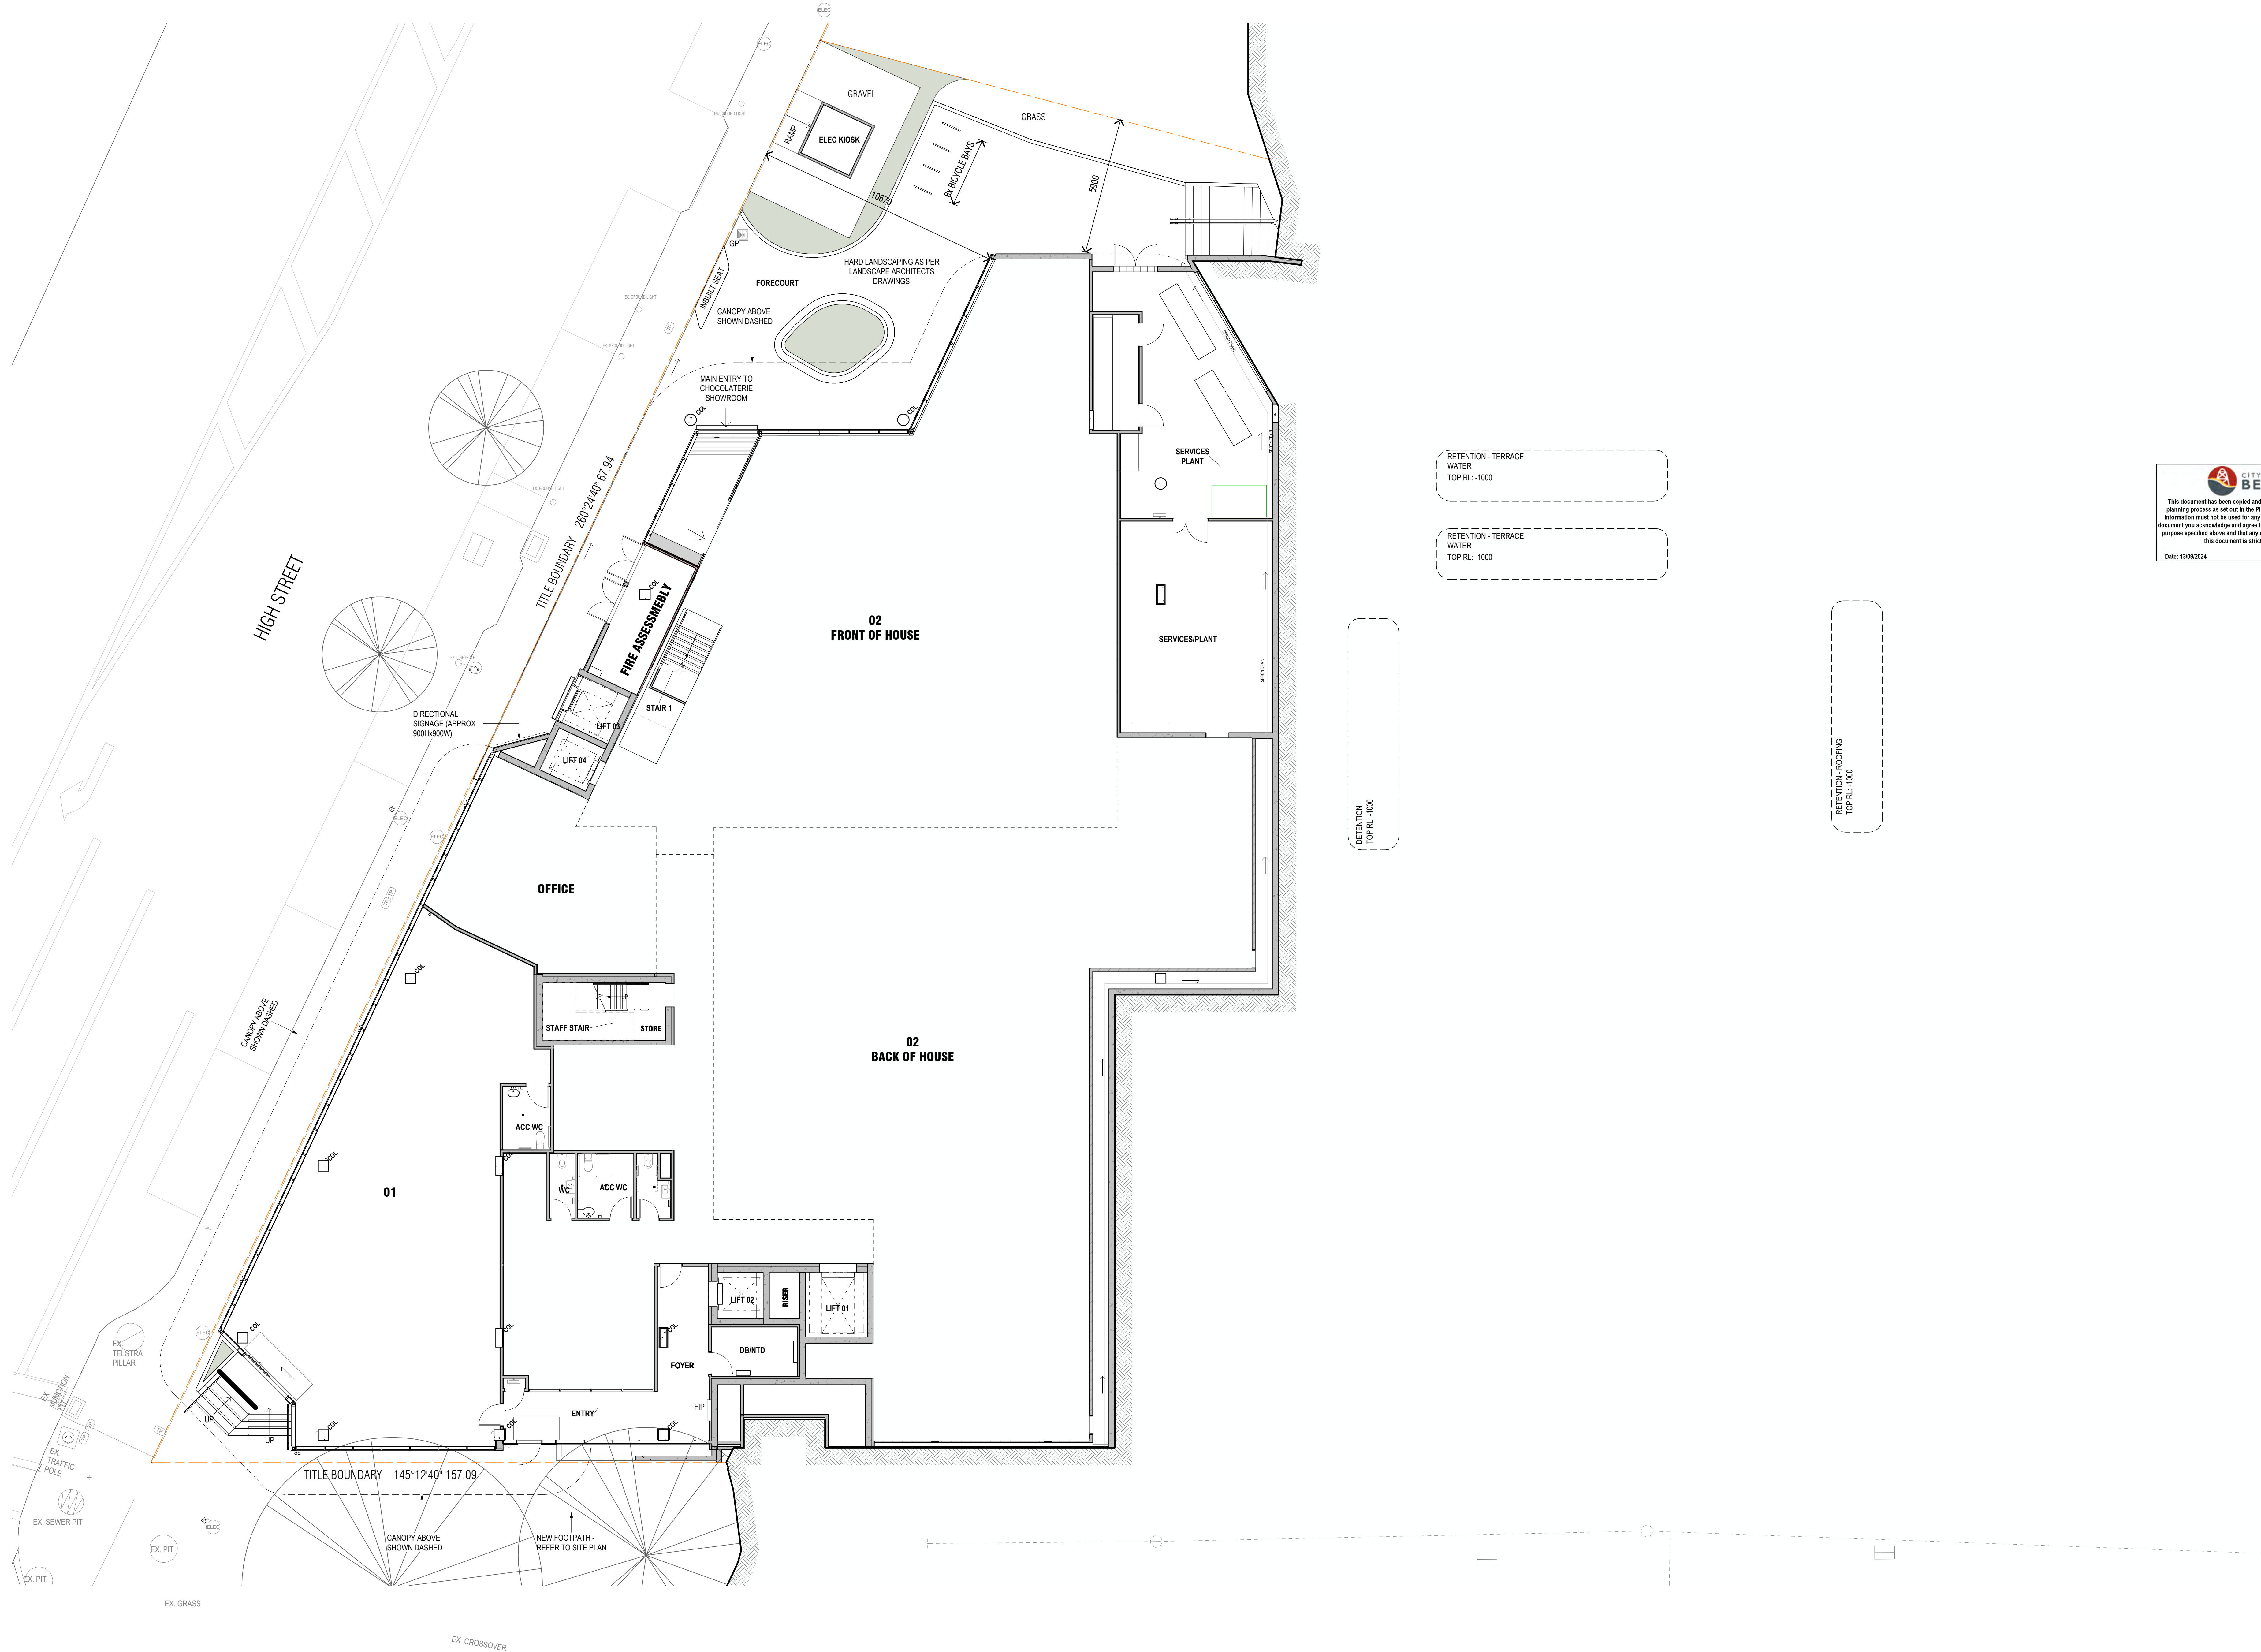

CITY OF GREATER BENDIGO

This document has been copied and made available for the purpose of the planning process as set out in the Planning and Environment Act 1987. The information must not be used for any other purpose. By taking a copy of this document you acknowledge and agree that you will only use the document for the purpose specified above and that any dissemination, distribution or copying of this document is strictly prohibited.

Date: 13/09/2024 Page: 8 of 24

RETENTION - TERRACE WATER
TOP RL -1000

RETENTION - TERRACE WATER
TOP RL -1000

RETENTION - ROOFING
TOP RL -1000

RETENTION - ROOFING
TOP RL -1000

Date	Description	Issue
2024.09.03	TOWN PLANNING W/P	F
2024.06.19	TOWN PLANNING RFI RESPONSE	E
2024.03.27	TOWN PLANNING ISSUE	D
2024.03.26	TOWN PLANNING ISSUE	C
2024.03.20	TOWN PLANNING ISSUE	B
2024.03.08	TOWN PLANNING DRAFT	A

PRELIMINARY TOWN PLANNING

THIS DRAWING IS IN COLOUR. IF YOU DO NOT HAVE A COLOURED VERSION YOU DO NOT HAVE ALL THE REQUIRED INFORMATION. THIS NOTE IS IN RED.

B M MELBOURNE
103/106 ROSS ST
LEVEL 3, 25 ROSS ST
SOUTH MELBOURNE
VIC 3205
www.bickertonmasters.com.au
NOMINATED ARCHITECT:
ANDREW MASTERS

BENDIGO SACRED HEART CATHEDRAL SQUARE

Drawn	Approved	Date	Scale
ER	ER	2024.09.03	1:100 @ A0

VERIFY ALL DIMENSIONS ON SITE BEFORE COMMENCING ANY WORK OR MAKING SHOP DRAWINGS.

© COPYRIGHT THESE DRAWINGS, INCLUDING THE COPYRIGHT, ARE THE PROPERTY OF BICKERTON MASTERS ARCHITECTURE PTY LTD AND ARE NOT TO BE REPRODUCED, COPIED, REPRODUCED OR COPIED WITHOUT THE WRITTEN PERMISSION OF THE ARCHITECTURAL LEGAL PARTNERS BICKERTON MASTERS & ARCHITECTS. ACCOUNTS ARE RESPONSIBLE FOR THE CLARITY, COMPLETENESS OR ACCURACY OF DATA TRANSMITTED ELECTRONICALLY. REPRINTS SHOULD, WHEN NECESSARY, INDICATE A HARD COPY VERSION FOR REFERENCE. USE PROVIDED DIMENSIONS IN PREFERENCE TO SCALE.

1921 -P200

ORIGINAL SHEET SIZE A2 PRINTED ON: 20/09/2024 5:54:42 PM



BIN SCHEDULE

LAND USE	WASTE STREAM	BIN CAPACITY	NO. OF BINS
CHOCOLATERIE	GARBAGE	660L	7
	RECYCLE	660L	4
	FOGO	240L	1
	GLASS	240L	1
OFFICE	GARBAGE	240L	5
	RECYCLE	360L	6
	FOGO	240L	1
	GLASS	240L	1

CITY OF GREATER BENDIGO
 This document has been copied and made available for the purpose of the planning process as set out in the Planning and Environment Act 1987. This information must not be used for any other purpose. By taking a copy of this document you acknowledge and agree that you will only use the document for the purpose specified above and that any dissemination, distribution or copying of this document is strictly prohibited.
 Date: 13/09/2024 Page: 7 of 24

2024.09.03	TOWN PLANNING W/P	F
2024.06.19	TOWN PLANNING RFI RESPONSE	E
2024.03.27	TOWN PLANNING ISSUE	D
2024.03.26	TOWN PLANNING ISSUE	C
2024.03.20	TOWN PLANNING ISSUE	B
2024.03.08	TOWN PLANNING DRAFT	A
Date	Description	Issue

PRELIMINARY TOWN PLANNING
 THIS DRAWING IS IN COLOUR. IF YOU DO NOT HAVE A COLOURED VERSION YOU DO NOT HAVE ALL THE REQUIRED INFORMATION. THIS NOTE IS IN RED.

B M MELBOURNE
 033 9662 5021
 LEVEL 3, 25 ROSS ST
 SOUTH MELBOURNE
 VIC 3205
www.bickerformasters.com.au
 NOMINATED ARCHITECT:
 ANDREW MASTERS

BENDIGO SACRED HEART CATHEDRAL SQUARE

Cathedral Square Floor Plan - Level 2


Drawn	Approved	Date	Scale
Author	Approver	2024.09.03	1:100 @ A0

VERIFY ALL DIMENSIONS ON SITE BEFORE COMMENCING ANY WORK OR MAKING SHOP DRAWINGS.
 © COPYRIGHT THESE DRAWINGS, LOGOS AND THE COPYRIGHT THEREOF ARE THE PROPERTY OF BICKERFORM MASTERS ARCHITECTURE PTY LTD AND 185 225 148 IS A BICKERFORM MASTERS AND B M BICYCLE FORM MASTERS ARCHITECTURE PTY LTD. ALL RIGHTS RESERVED. REPRODUCED OR COPIED WITHOUT THE WRITTEN PERMISSION OF THE ARCHITECTS/LEGAL ENTITIES BICKERFORM MASTERS & B M ARCHITECTS ACCEPT NO RESPONSIBILITY FOR THE COMPLETENESS OR ACCURACY OF DATA TRANSMITTED ELECTRONICALLY. REPRESENTS SHOULD, WHEN NECESSARY, PROJECT A HARD COPY VERSION FOR INFORMATION. USE PROVIDED DIMENSIONS IN PREFERENCE TO SCALE.

1 LEVEL 2 FLOOR PLAN
 T: 100

DRAWN: SPENCER L. J. BAKER/PRINTED: GAO

1 LEVEL 3 FLOOR PLAN
1:100

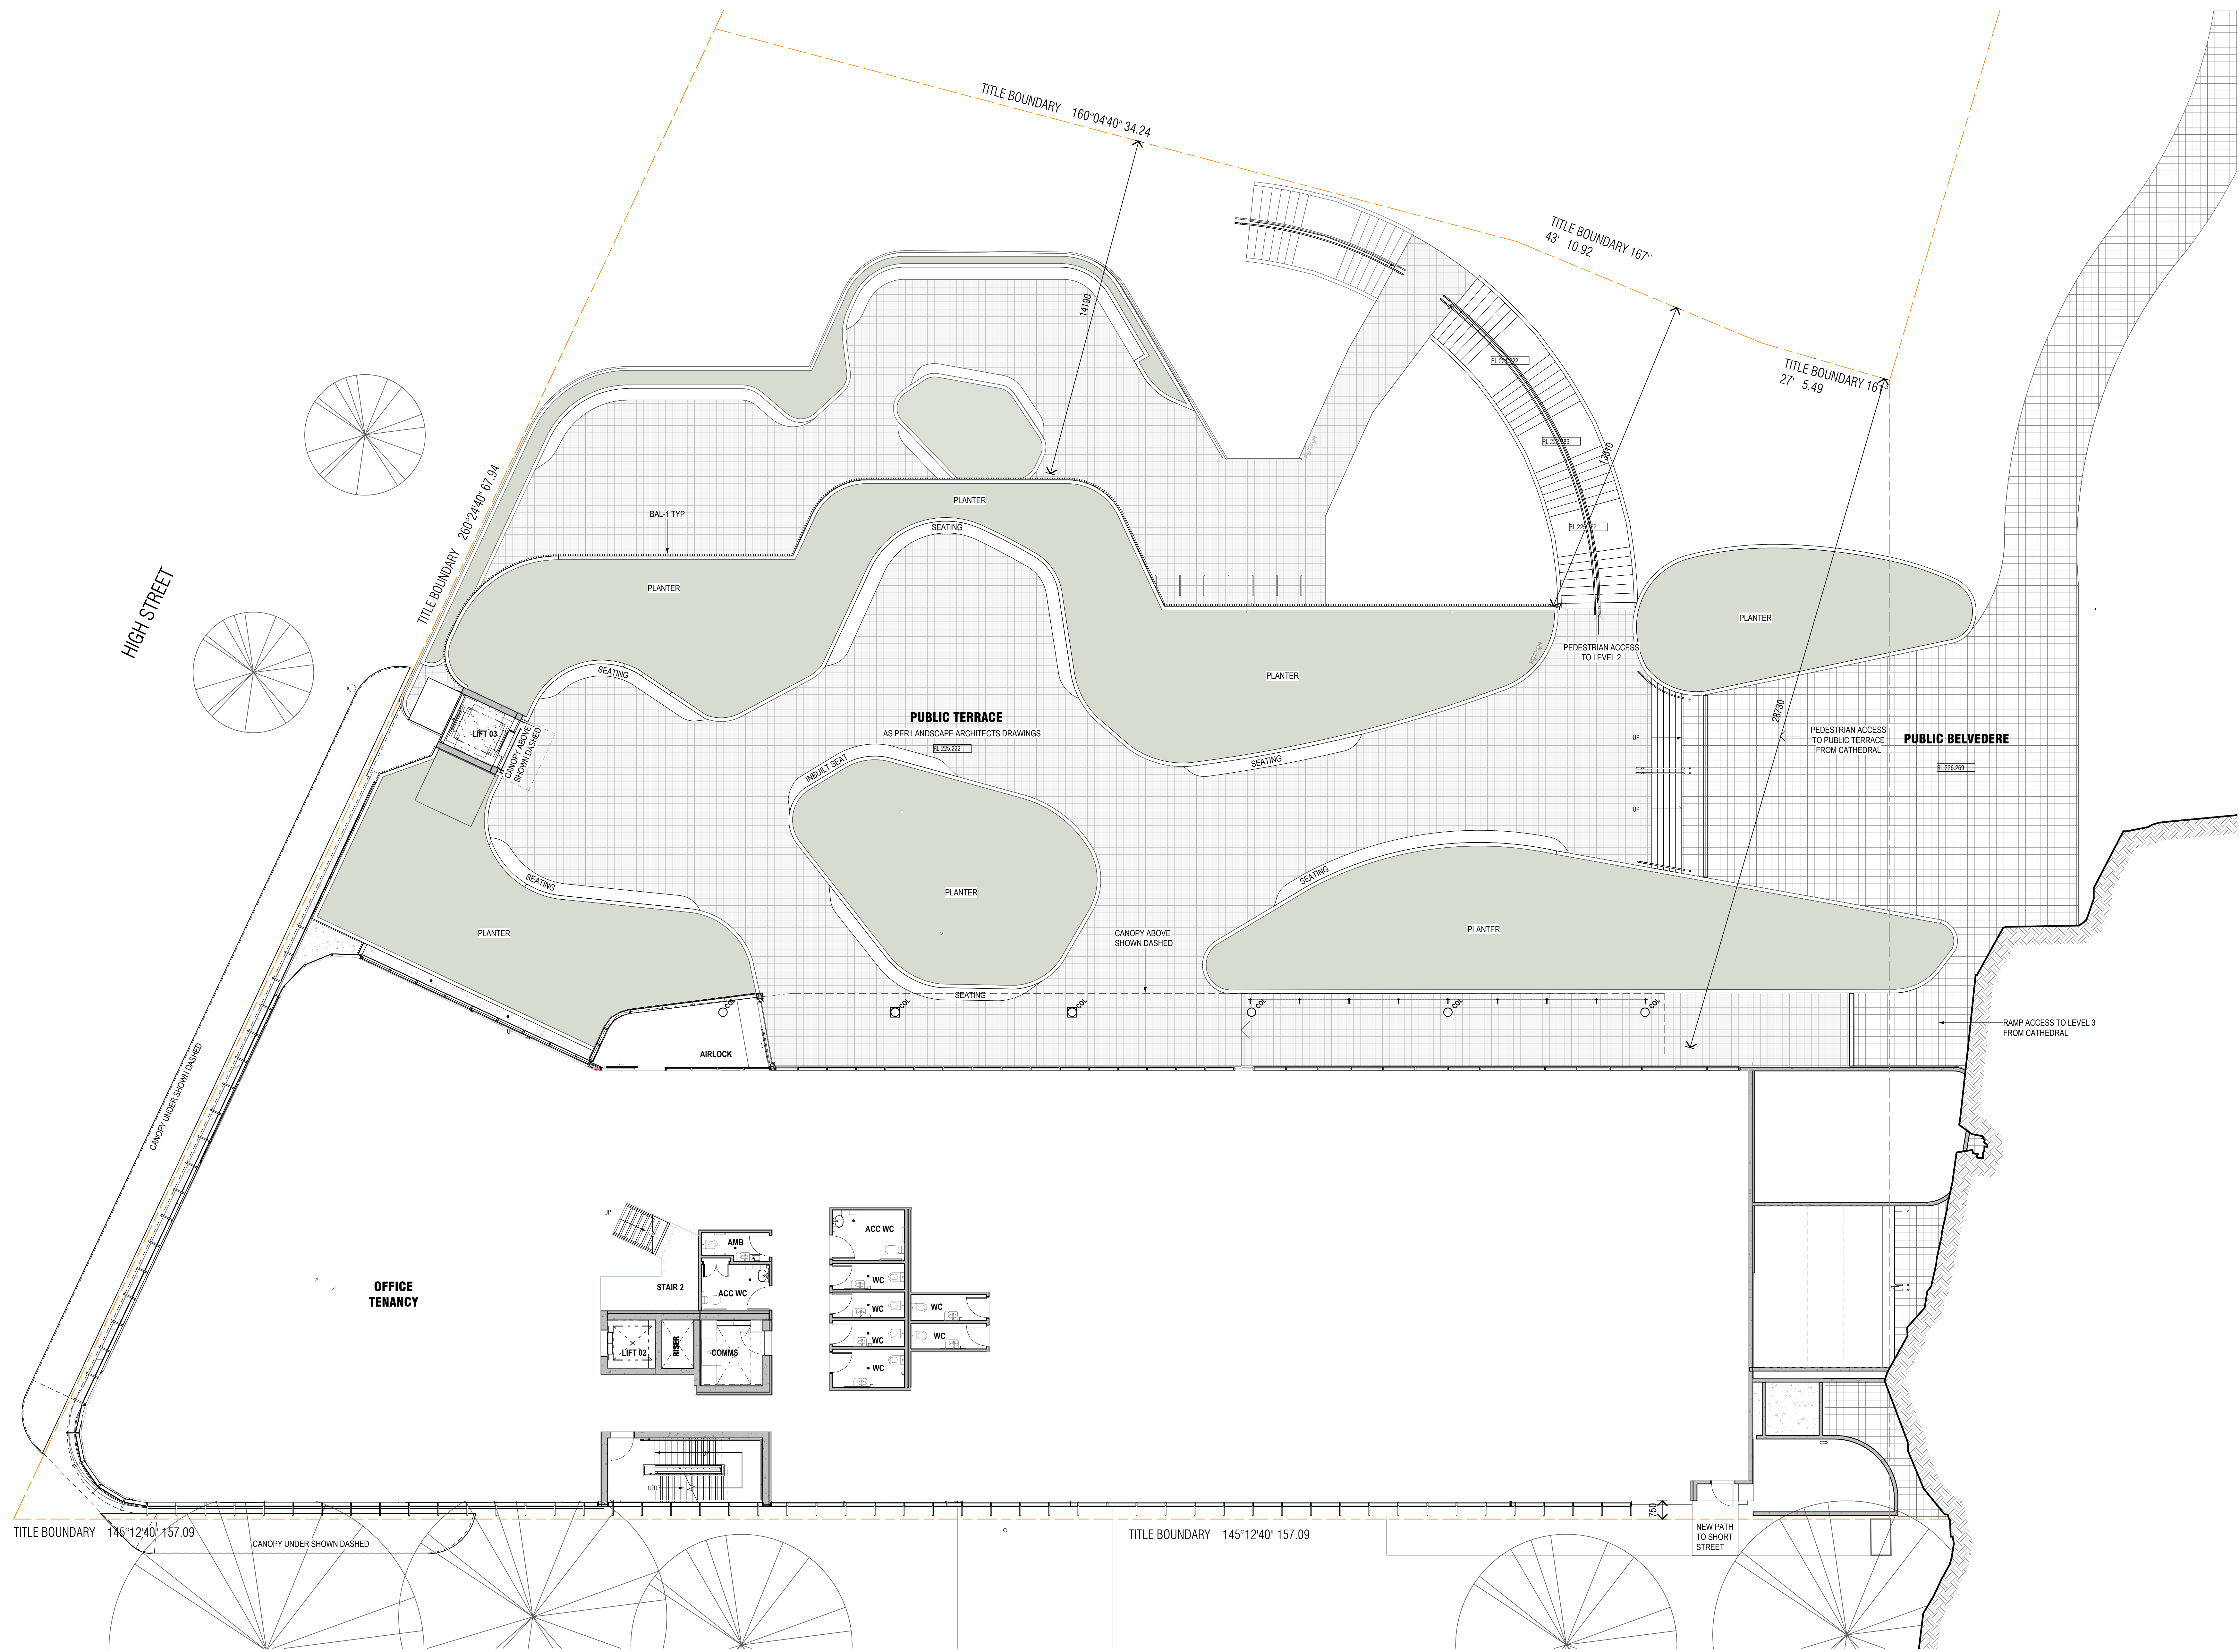

CITY OF GALATIAS BENDIGO

This document has been copied and made available for the purpose of the planning process as set out in the Planning and Environment Act 1987. The information must not be used for any other purpose. By taking a copy of this document you acknowledge and agree that you will only use the document for the purpose specified above and that any dissemination, distribution or copying of this document is strictly prohibited.

Date: 13/09/2024 Page: 8 of 24

2024.09.03	TOWN PLANNING W/P	E
2024.06.19	TOWN PLANNING RFI RESPONSE	D
2024.03.27	TOWN PLANNING ISSUE	C
2024.03.20	TOWN PLANNING ISSUE	B
2024.03.08	TOWN PLANNING DRAFT	A
Date	Description	Issue

PRELIMINARY TOWN PLANNING

THIS DRAWING IS IN COLOUR. IF YOU DO NOT HAVE A COLOURED VERSION YOU DO NOT HAVE ALL THE REQUIRED INFORMATION. THIS NOTE IS IN RED.

B M MELBOURNE
1033 BRIDGE STREET
LEVEL 3, 25 ROSS ST
SOUTH MELBOURNE
VIC 3205
www.bickerforasters.com.au
NOMINATED ARCHITECT:
ANDREW MASTERS

BENDIGO SACRED HEART CATHEDRAL SQUARE


Cathedral Square Floor Plan - Level 3			
Drawn	Approved	Date	Scale
AR	ER	2024.09.03	1:100 @ A0

VERIFY ALL DIMENSIONS ON SITE BEFORE COMMENCING ANY WORK OR MAKING SHOP DRAWINGS.

© COPYRIGHT THESE DRAWINGS, INCLUDING THE COPYRIGHT THEREOF ARE THE PROPERTY OF BICKERFORASTERS ARCHITECTURE PTY LTD AND/OR ITS ASSOCIATED ARCHITECTS & MUST NOT BE USED, REPRODUCED OR COPIED WITHOUT THE WRITTEN PERMISSION OF THE ARCHITECTS/ENGINEERS. LEGAL ENTITIES BICKERFORASTERS & BICKERFORASTERS ARCHITECTS ACCEPT NO RESPONSIBILITY FOR THE COMPLETENESS OR ACCURACY OF DATA TRANSFERRED ELECTRONICALLY. REPEATERS SHOULD, WHEN NECESSARY, PROJECT A HARD COPY VERSION FOR VERIFICATION. USE PROVIDED DIMENSIONS IN PREFERENCE TO SCALE.

BIN SCHEDULE

LAND USE	WASTE STREAM	BIN CAPACITY	NO. OF BINS
PARISH HALL	GARBAGE	240L	1
	RECYCLE	360L	1
	FOGO	240L	1

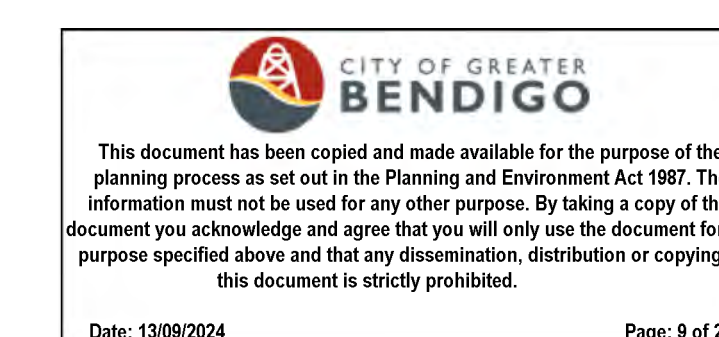

2024.09.03	TOWN PLANNING W/P	F
2024.06.19	TOWN PLANNING RFI RESPONSE	E
2024.03.28	TOWN PLANNING ISSUE	D
2024.03.27	TOWN PLANNING ISSUE	C
2024.03.20	TOWN PLANNING ISSUE	B
2024.03.08	TOWN PLANNING DRAFT	A
Date	Description	Issue

PRELIMINARY TOWN PLANNING

THIS DRAWING IS IN COLOUR. IF YOU DO NOT HAVE A COLOURED VERSION YOU DO NOT HAVE ALL THE REQUIRED INFORMATION. THIS NOTE IS IN RED.

B M MELBOURNE
 103 RIVER SIDE
 LEVEL 3, 25 ROSS ST
 SOUTH MELBOURNE
 VIC 3205
www.bickerformasters.com.au
 NOMINATED ARCHITECT:
 ANDREW MASTERS


BENDIGO SACRED HEART CATHEDRAL SQUARE

Drawn	Approved	Date	Scale
AL	ER	2024.09.03	1:100 @ A0

VERIFY ALL DIMENSIONS ON SITE BEFORE COMMENCING ANY WORK OR MAKING SHOP DRAWINGS.

© COPYRIGHT THESE DRAWINGS, INCLUDING THE COPYRIGHT HEREIN ARE THE PROPERTY OF BICKERFORM MASTERS ARCHITECTURE PTY LTD AND ARE NOT TO BE REPRODUCED OR TRANSMITTED IN ANY FORM OR BY ANY MEANS, ELECTRONIC OR MECHANICAL, INCLUDING PHOTOCOPYING, RECORDING, OR BY ANY INFORMATION STORAGE AND RETRIEVAL SYSTEM, WITHOUT THE WRITTEN PERMISSION OF THE ARCHITECTS. LEGAL ENTITIES BICKERFORM MASTERS & ARCHITECTS ACCEPT NO RESPONSIBILITY FOR THE COMPLETENESS OR ACCURACY OF DATA TRANSMITTED ELECTRONICALLY. REPRESENTS SHOULD, WHEN NECESSARY, PROJECT A HARD COPY VERSION FOR VERIFICATION. USE PROVIDED DIMENSIONS IN PREFERENCE TO SCALE.


1921 - SP203

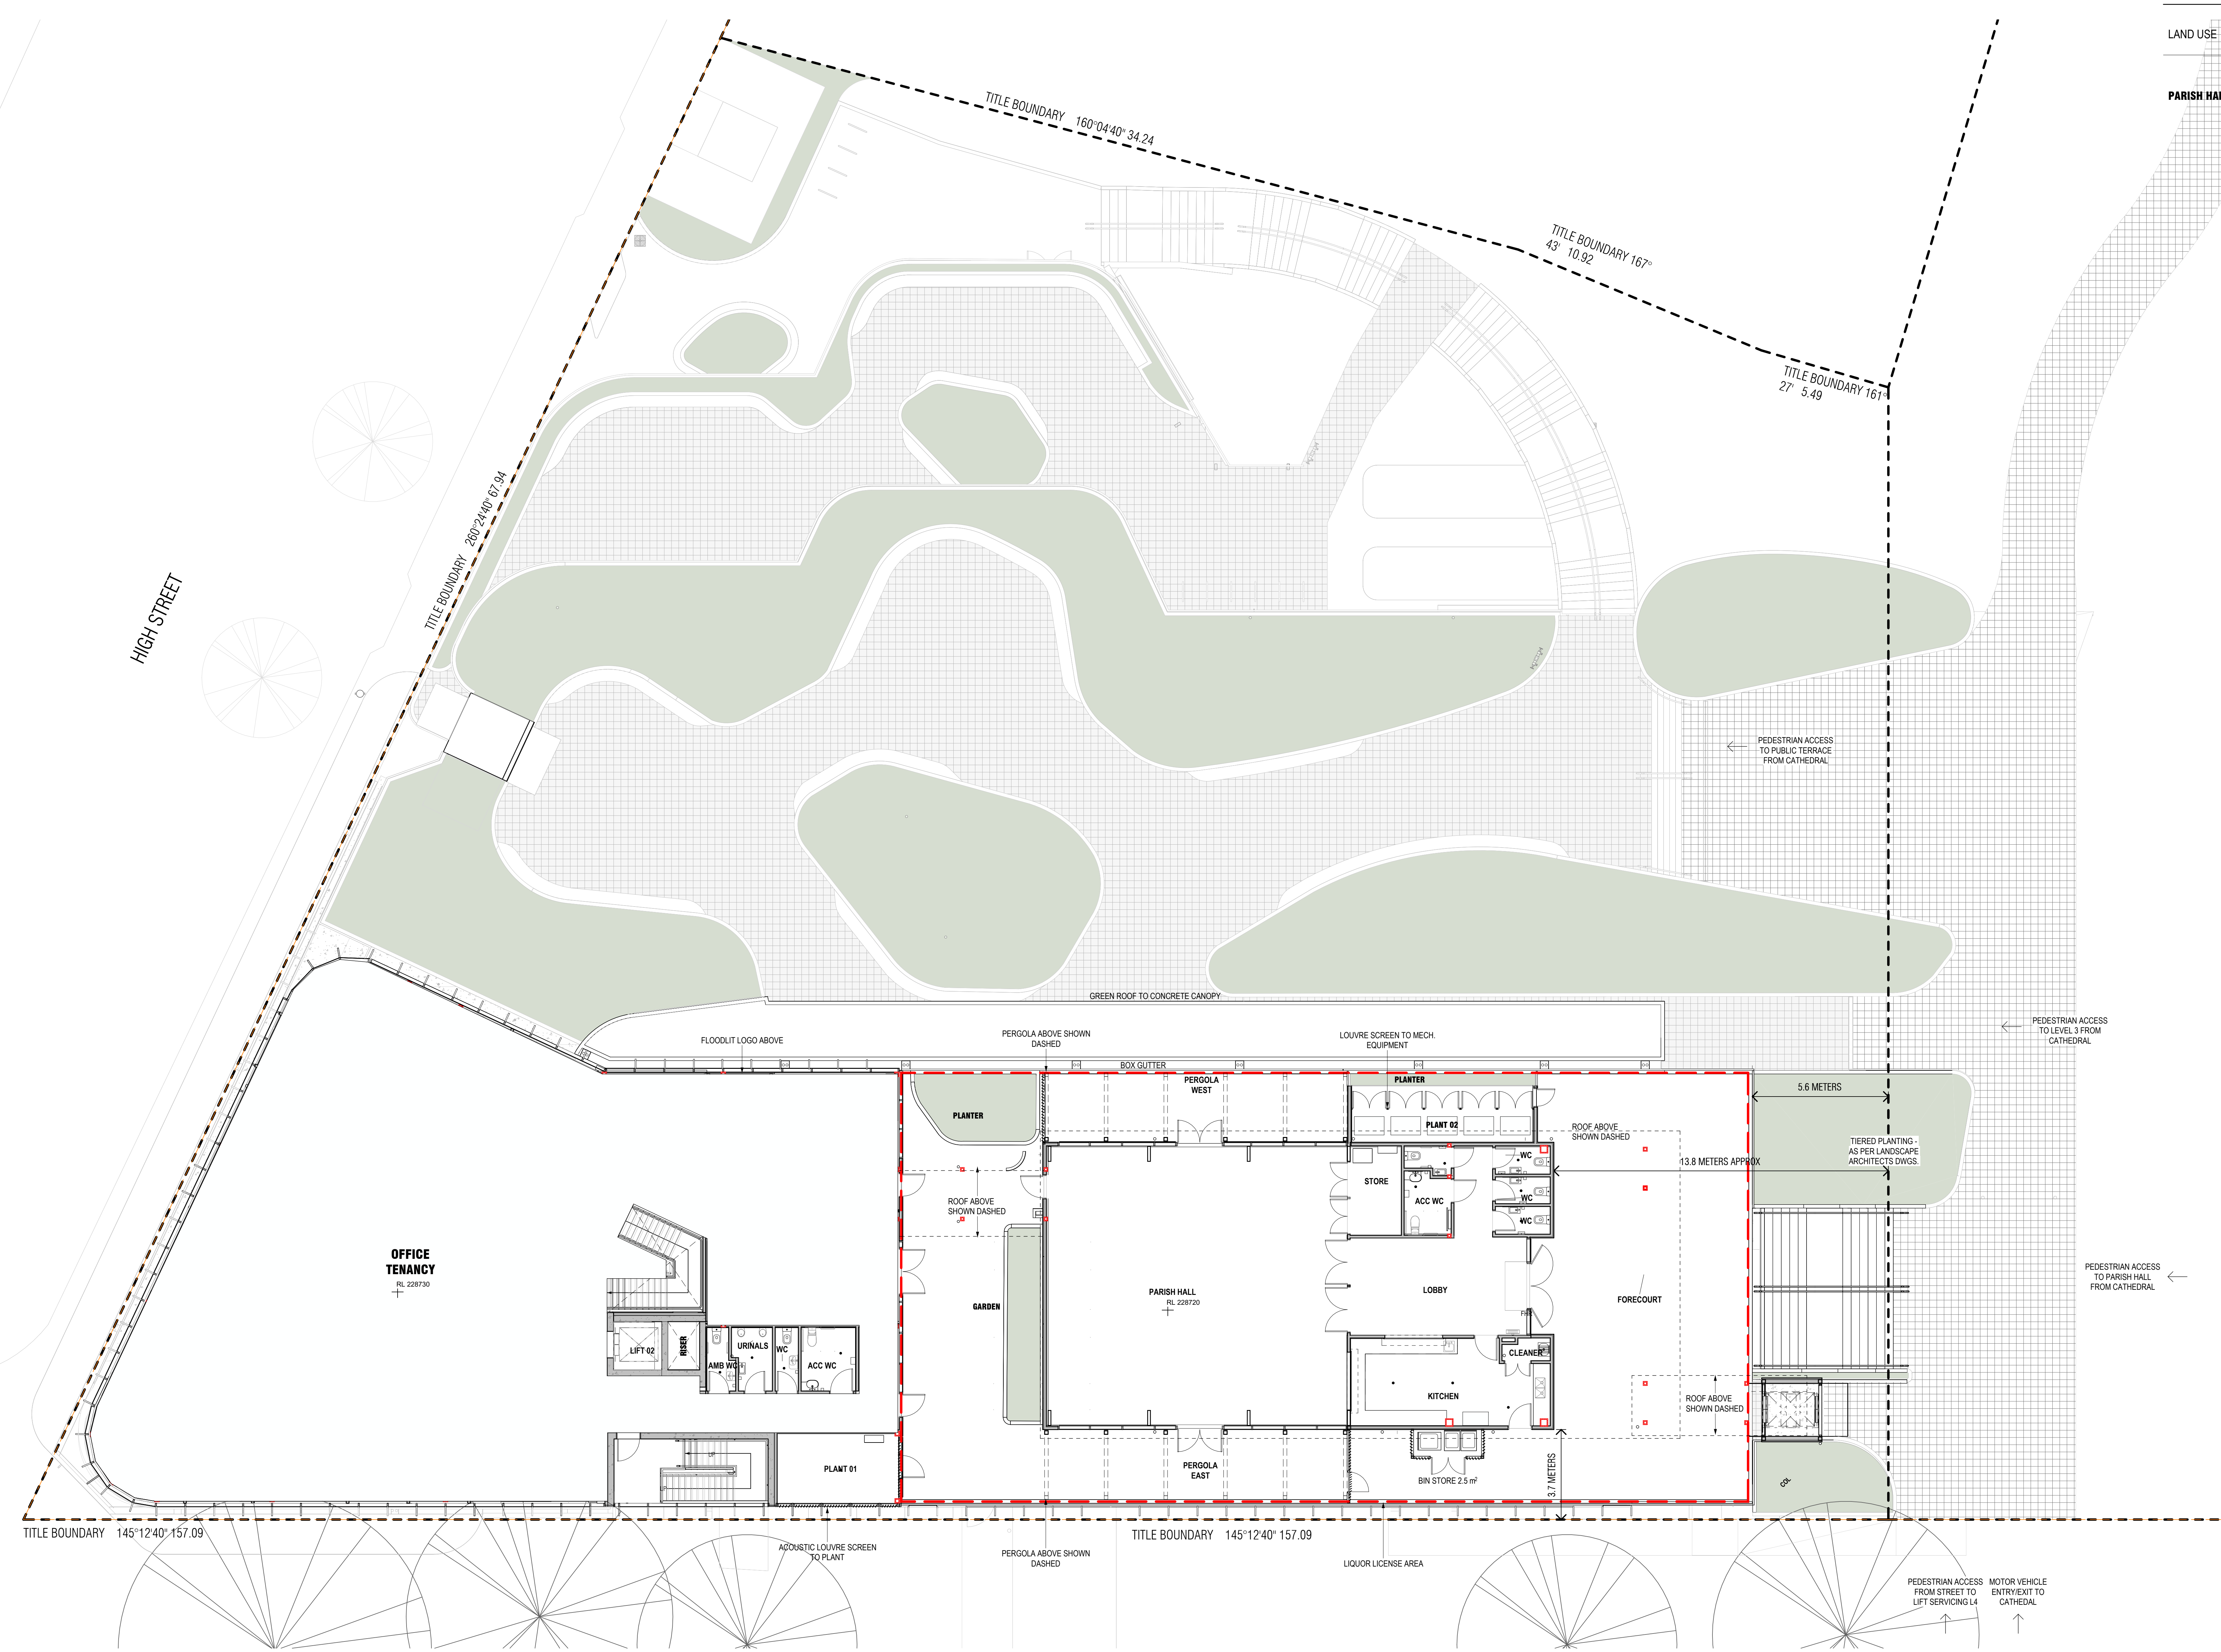

LEVEL 4 & PARISH HALL FLOOR PLAN
 1:100

SHORT STREET

DRAWN: SP203/24 BY: ANDREW MASTERS

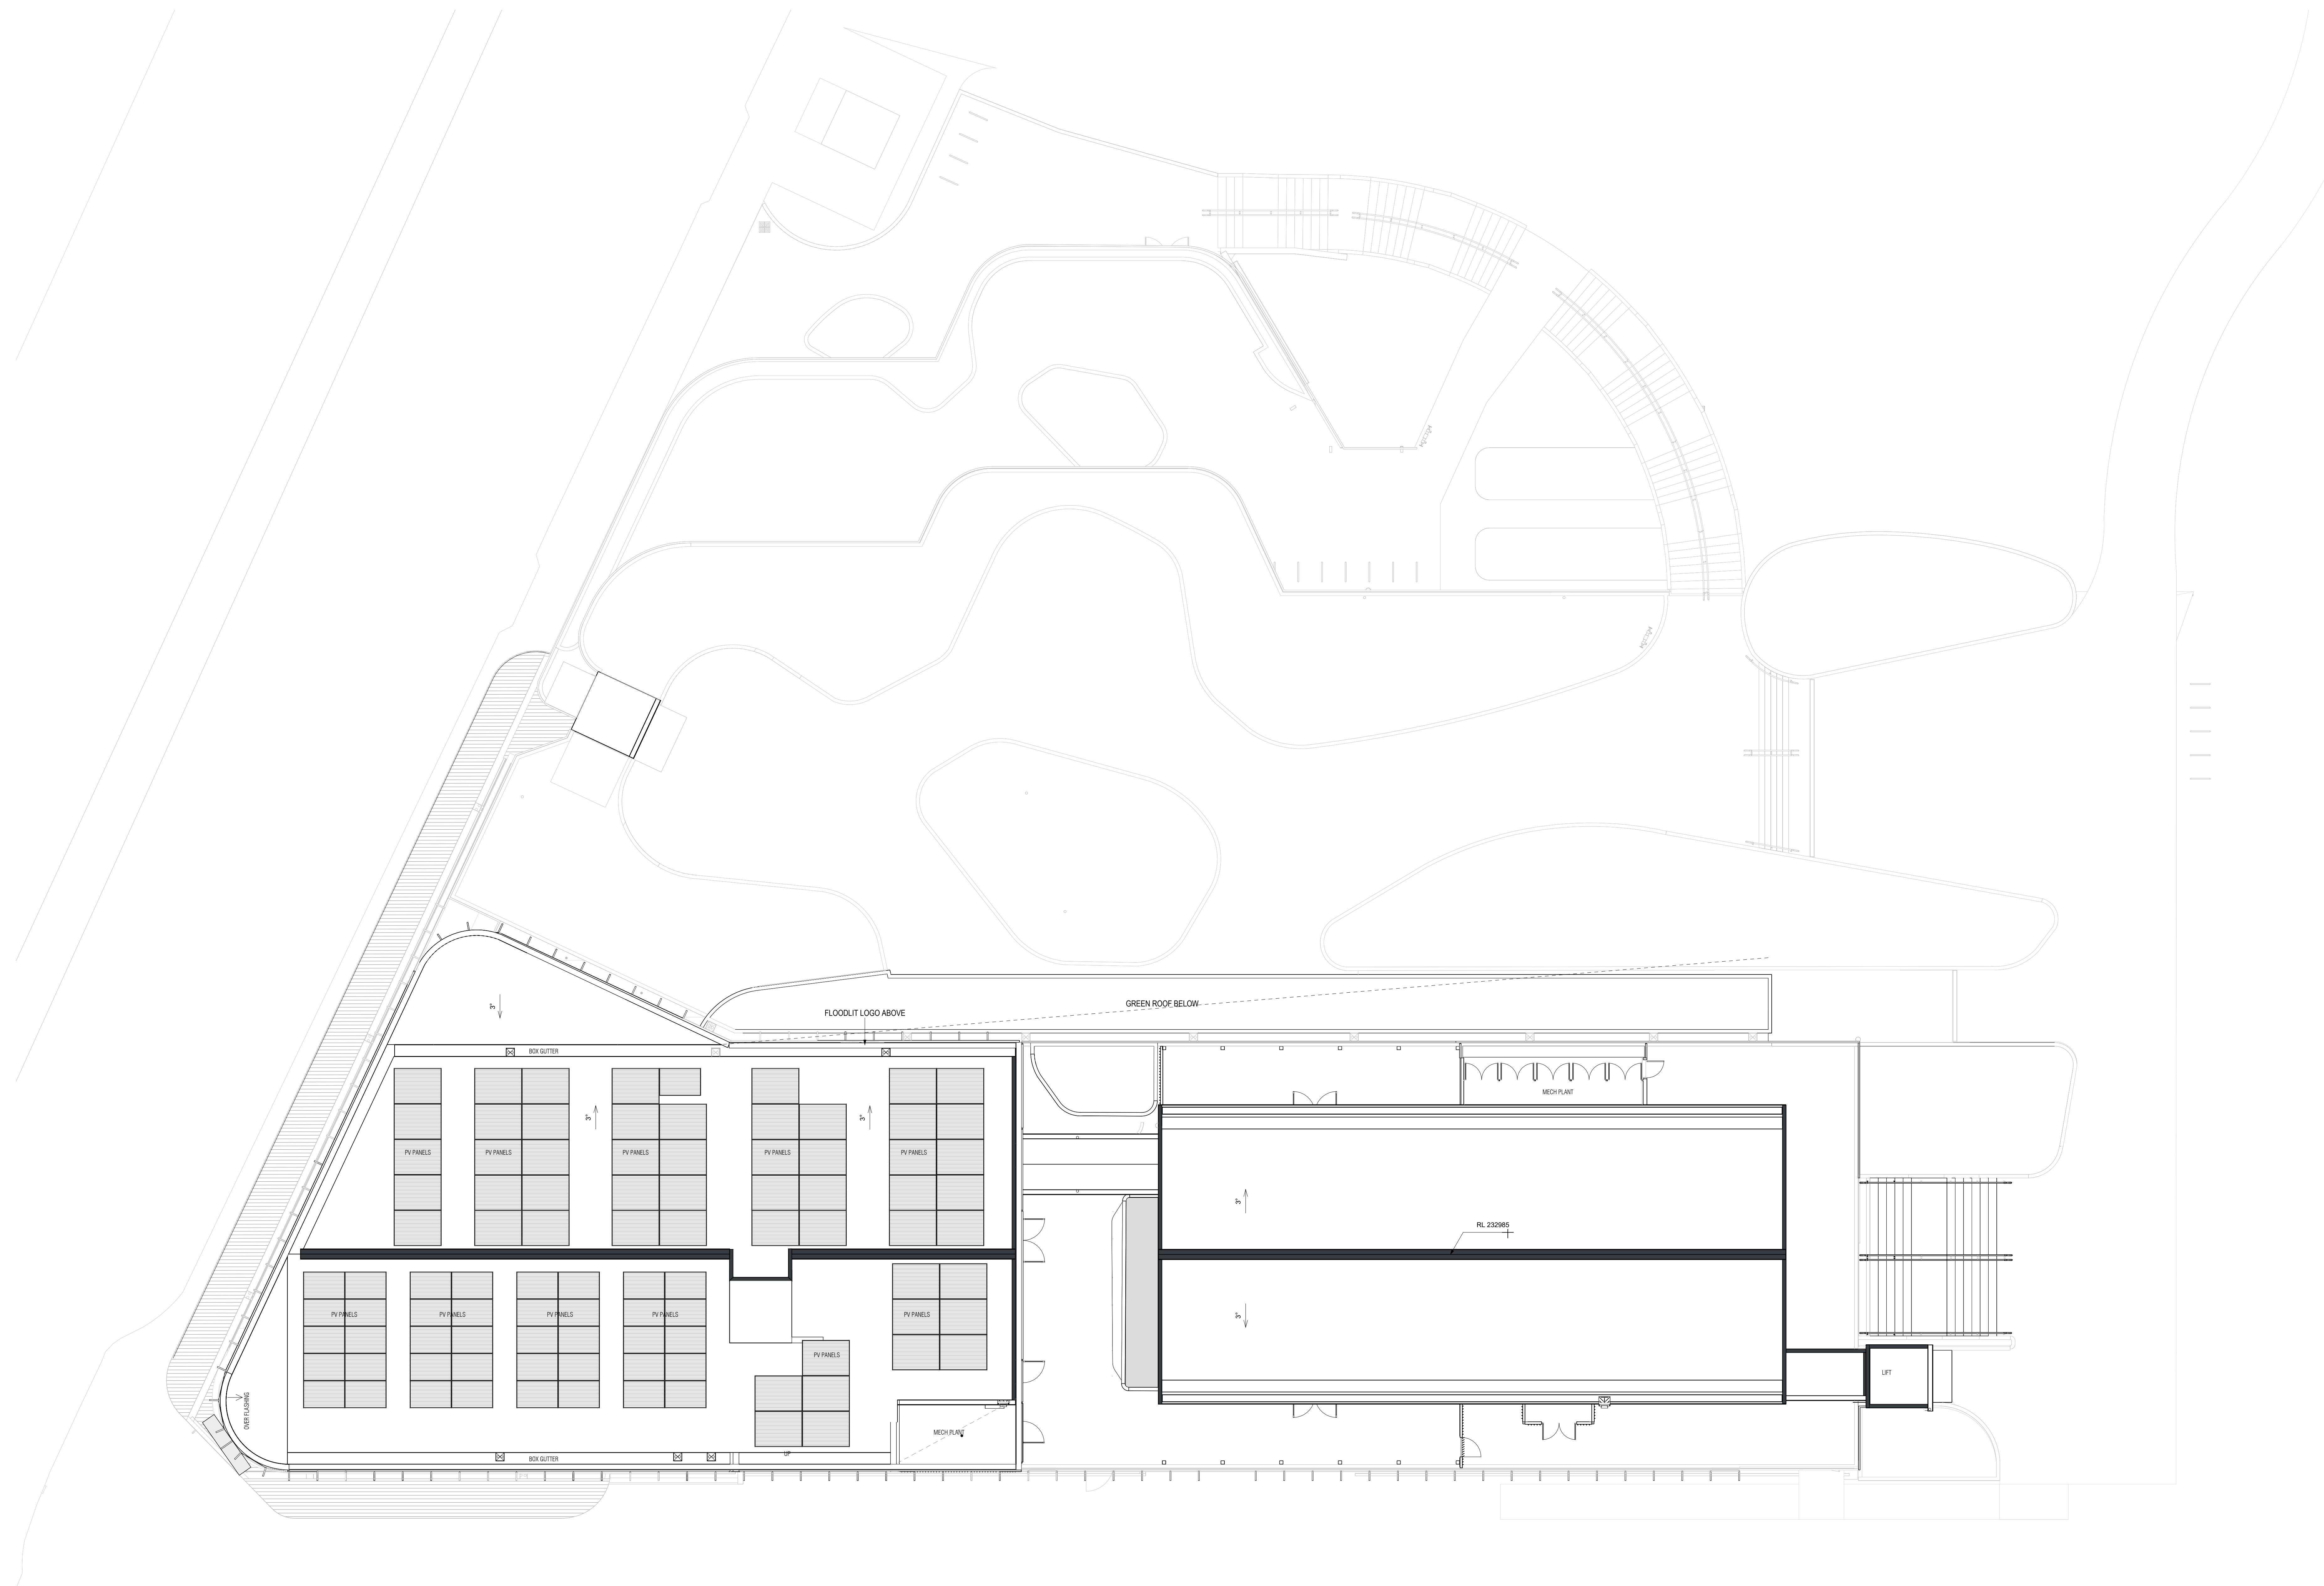

2024.09.03	TOWN PLANNING WIP	E
2024.06.19	TOWN PLANNING RFI RESPONSE	D
2024.03.27	TOWN PLANNING ISSUE	C
2024.03.20	TOWN PLANNING ISSUE	B
2024.03.08	TOWN PLANNING DRAFT	A
Date	Description	Issue

PRELIMINARY TOWN PLANNING
 THIS DRAWING IS IN COLOUR. IF YOU DO NOT HAVE A COLOURED VERSION YOU DO NOT HAVE ALL THE REQUIRED INFORMATION. THIS NOTE IS IN RED.

B M MELBOURNE
 603 PRIDE STREET
 LEVEL 3, 25 ROSS ST
 SOUTH MELBOURNE
 VIC 3205
www.bickerformasters.com.au
 NOMINATED ARCHITECT:
 ANDREW MASTERS

BENDIGO SACRED HEART CATHEDRAL SQUARE

CITY OF GREATER BENDIGO
 This document has been copied and made available for the purpose of the planning process as set out in the Planning and Environment Act 1987. The information must not be used for any other purpose. By taking a copy of this document you acknowledge and agree that you will only use the document for the purpose specified above and that any dissemination, distribution or copying of this document is strictly prohibited.
 Date: 13/09/2024 Page: 18 of 24


1 ROOF PLAN
 1:100

Cathedral Square Roof Plan			
Drawn	Approved	Date	Scale
ER	ER	2024.09.03	1:100 @ A0

VERIFY ALL DIMENSIONS ON SITE BEFORE COMMENCING ANY WORK OR MAKING SHOP DRAWINGS.
 © COPYRIGHT THESE DRAWINGS, INCLUDING THE COPYRIGHT, ARE THE PROPERTY OF BICKERFORM MASTERS ARCHITECTURE PTY LTD AND ARE NOT TO BE REPRODUCED, COPIED, REPRODUCED OR COPIED WITHOUT THE WRITTEN PERMISSION OF THE APPOINTED LEGAL ENTITIES. BICKERFORM MASTERS & ARCHITECTS ACCEPT NO RESPONSIBILITY FOR THE COMPLETENESS OR ACCURACY OF DATA TRANSFERRED ELECTRONICALLY. REPRINTS SHOULD, WHEN NECESSARY, INDICATE A HARD COPY VERSION FOR REFERENCE. USE PRINTED DIMENSIONS IN PREFERENCE TO SCALE.



EAST ELEVATION
1-100

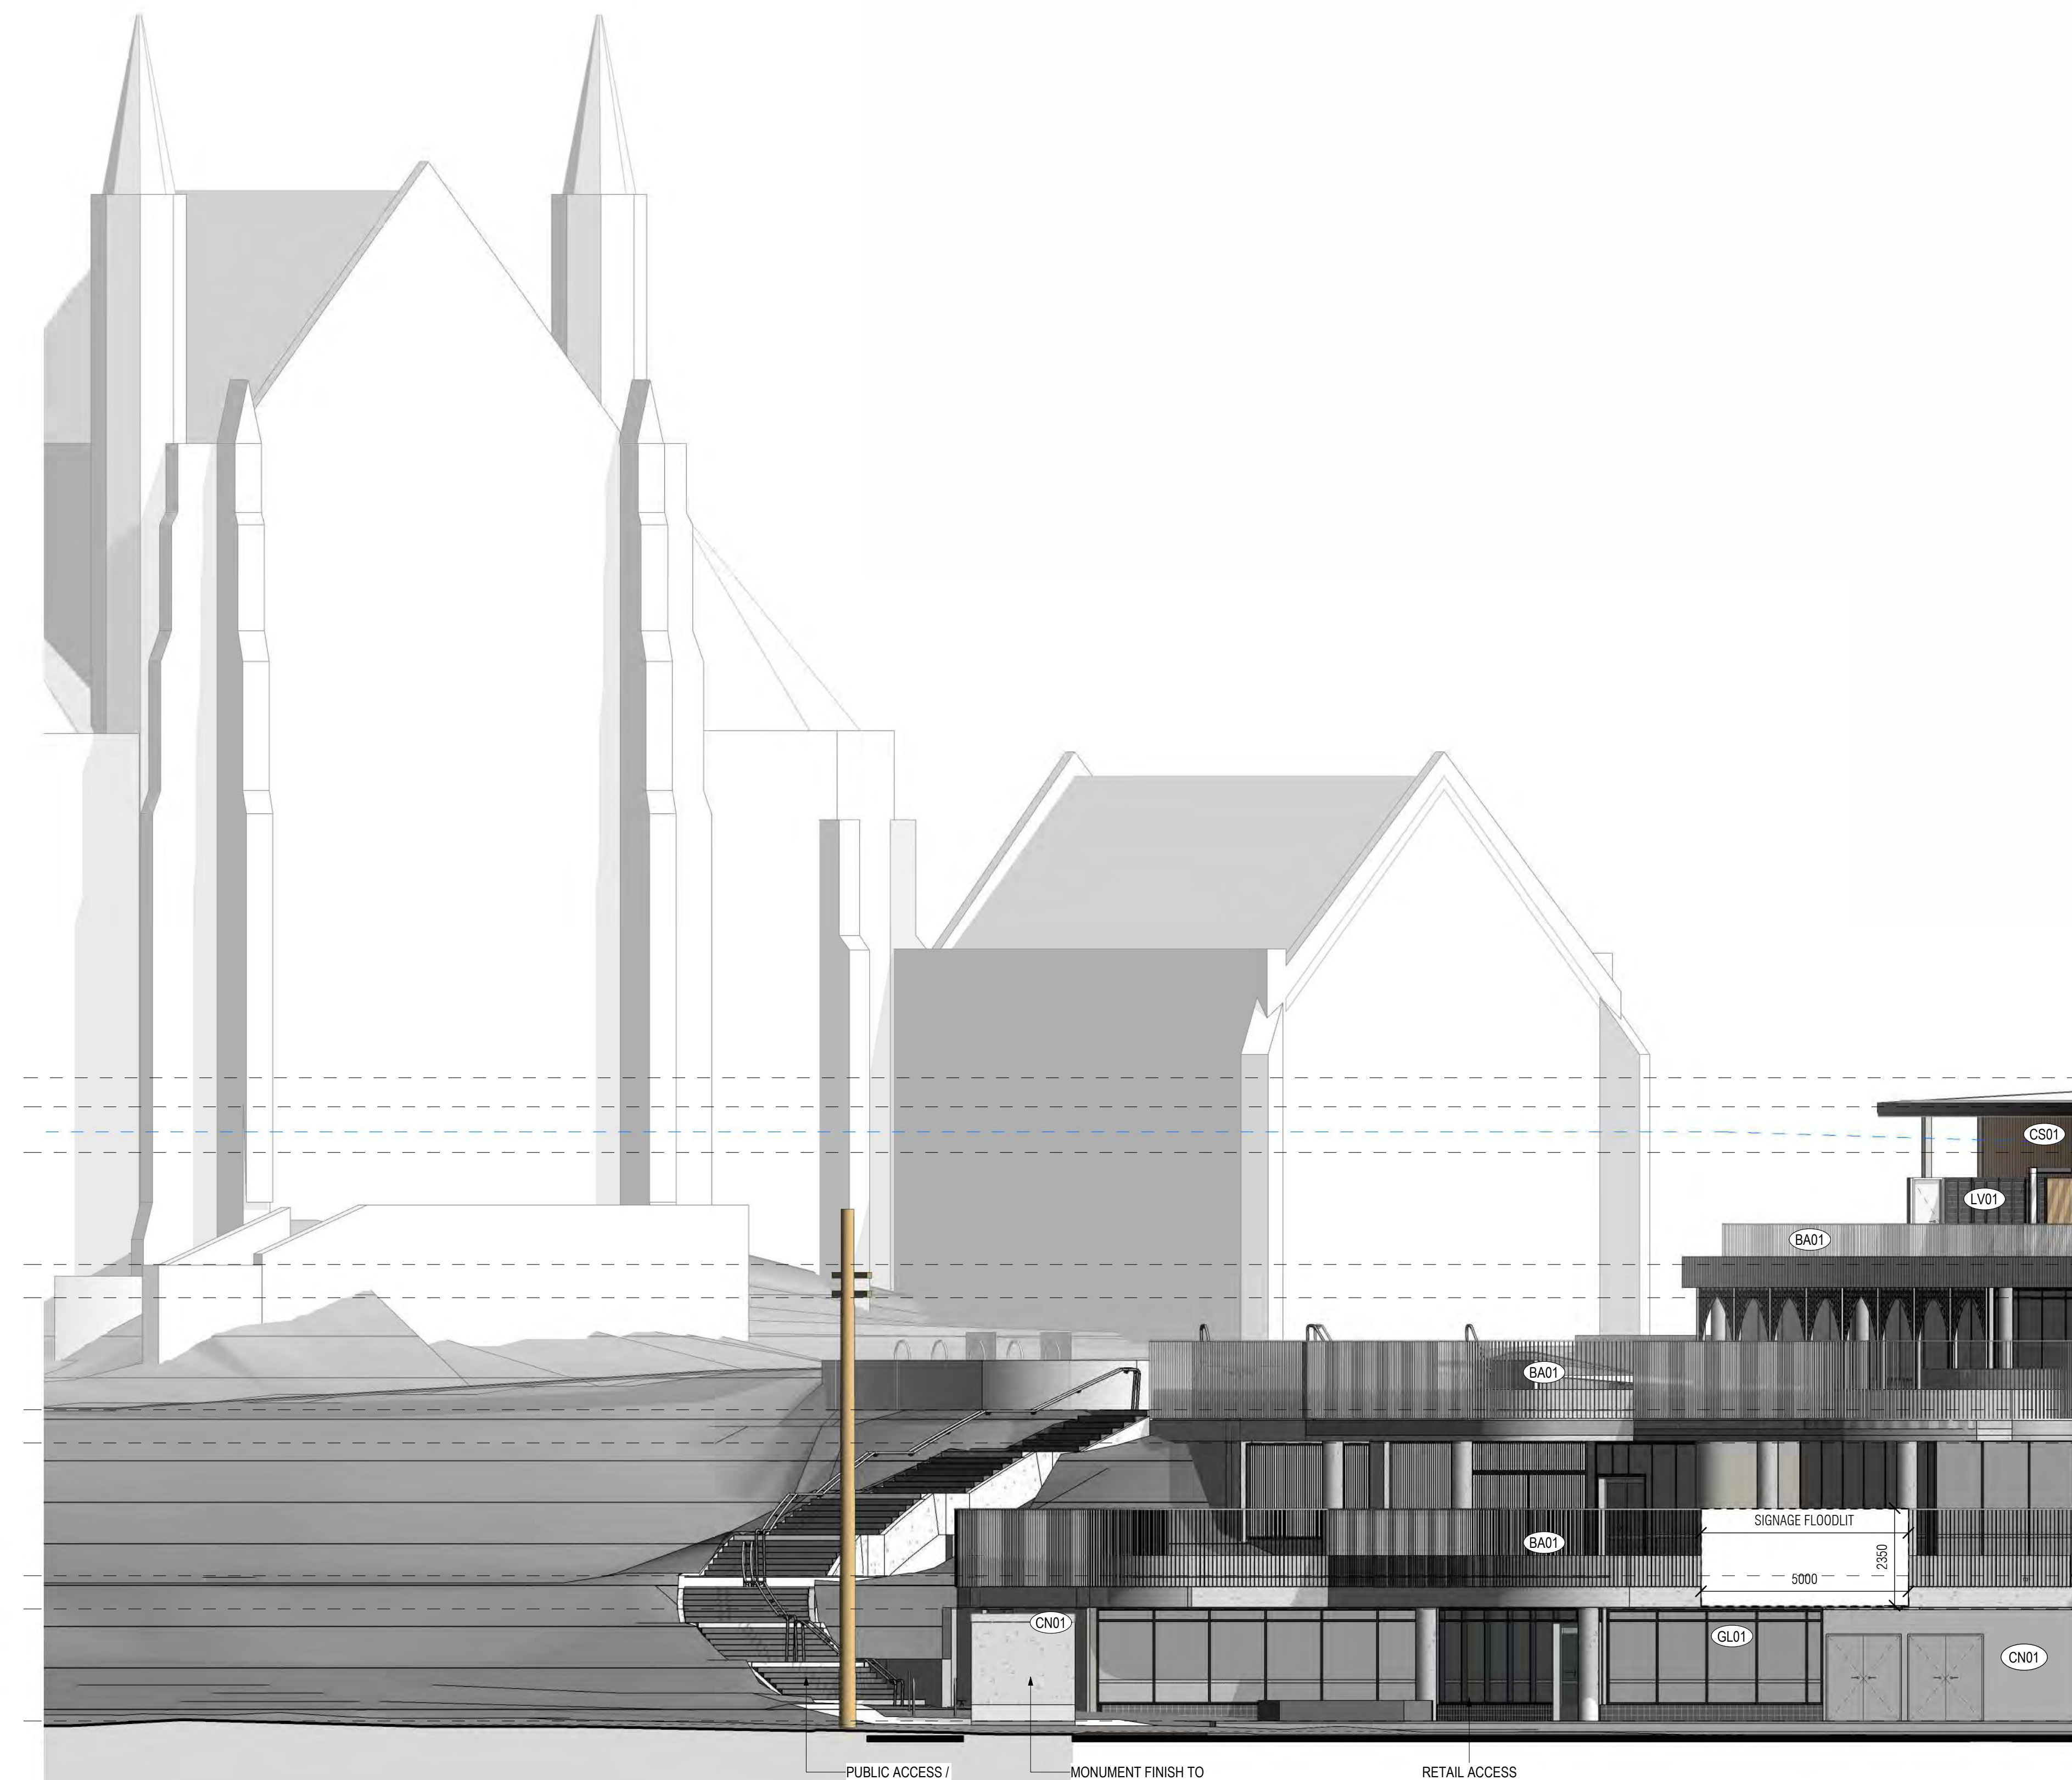

SOUTH ELEVATION
1-100

ELEVATION MATERIALS

	DOUBLE GLAZING - FIXED VIRIDIAN GLAZING CLEAR - PERFORMA TECH PH08 OR SIMILAR		ALUMINIUM FIN ALPESPECT SOLAIRE DULUX DURATEC ELECTRO RANGE FRONT EDGE: GOLD PEARL KINETIC DULUX ZEUS SOLID COLOUR RANGE OTHER THREE SIDES: TALC SATIN OR SIMILAR		POWDERCOATED FLAT STEEL BALUSTRADE SPACED AT MAXIMUM 125mm DULUX DURATEC ELECTRO RANGE - AGED BRASS KINETIC OR SIMILAR
	DOUBLE GLAZING - FIXED VIRIDIAN GLAZING LIGHT GREY TINT - PERFORMA TECH PH00 - VLT 47% OR SIMILAR		ALUMINIUM FIN ALPESPECT SOLAIRE DULUX DURATEC ZEUS SOLID COLOUR RANGE ALL SIDES: TALC SATIN OR SIMILAR		PRECAST CONCRETE PANEL - SMOOTH CCS DESERT SAND OR SIMILAR
	DOUBLE GLAZING - FIXED SOLID INTERLAYER SURFIMIST - SERAPHIC GLASS COLOURBACK OR SIMILAR		ALUMINIUM LOUVER SYSTEM LOUVRECLAD - ELLENBOROUGH SERIES CHEVRON LOUVRES DULUX DURATEC ZEUS SOLID COLOUR RANGE - MONUMENT MATT OR SIMILAR		PRECAST CONCRETE PANEL - TEXTURED CCS DESERT SAND OR SIMILAR
	METAL LINING - CONCEALED FIXED METAL DECK WALL FLAT ALUMINIUM CURTAIN PANEL COLOURBOND - SURFIMIST OR SIMILAR		ALUMINIUM ACUSTIC LOUVER SYSTEM LOUVRECLAD - ELLENBOROUGH SERIES ACUSTIC LOUVRES DULUX DURATEC ZEUS SOLID COLOUR RANGE - TO MATCH COLORBOND SURFIMIST OR SIMILAR		CEMENT SHEET CLADDING - TIMBER LOOK CEMENTEL - TERRITORY WOODLANDS OAKY SLATS OR SIMILAR
	METAL CLADDING - CONCEALED FIXED METAL DECK WALL CLADDING INSTALLED VERTICALLY LYSIGHT - LONGLINE COLOURBOND - SURFIMIST OR SIMILAR		ALUMINIUM ACUSTIC LOUVER SYSTEM LOUVRECLAD - ELLENBOROUGH SERIES CHEVRON ACUSTIC LOUVRES DULUX DURATEC ZEUS SOLID COLOUR RANGE - MONUMENT MATT OR SIMILAR		PERFORATED ALUMINIUM METAL SCREEN LOCKER GROUP - CUSTOM TBC DULUX DURATEC ELECTRO RANGE - GOLD PEARL KINETIC OR SIMILAR

2024.09.03	TOWN PLANNING W/P	F
2024.06.19	TOWN PLANNING RFI RESPONSE	E
2024.03.28	TOWN PLANNING ISSUE	D
2024.03.27	TOWN PLANNING ISSUE	C
2024.03.20	TOWN PLANNING ISSUE	B
2024.03.08	TOWN PLANNING DRAFT	A
Date	Description	Issue

PRELIMINARY TOWN PLANNING
THIS DRAWING IS IN COLOUR. IF YOU DO NOT HAVE A COLOURED VERSION YOU DO NOT HAVE ALL THE REQUIRED INFORMATION. THIS NOTE IS IN RED.

B M MELBOURNE
103 HOBBS STREET
LEVEL 3, 25 ROSS ST
SOUTH MELBOURNE
VIC 3205
www.bickerformasters.com.au
NOMINATED ARCHITECT:
ANDREW MASTERS

BENDIGO SACRED HEART CATHEDRAL SQUARE

Cathedral Square Building Elevations

Drawn	Approved	Date	Scale
AR	ER	2024.09.03	1:100 @ A0

VERIFY ALL DIMENSIONS ON SITE BEFORE COMMENCING ANY WORK OR MAKING SHOP DRAWINGS.

© COPYRIGHT: THESE DRAWINGS, INCLUDING ALL THE CONTENT THEREOF ARE THE PROPERTY OF BICKERFORM MASTERS ARCHITECTURE PTY LTD AND ARE NOT TO BE REPRODUCED, COPIED, REPRODUCED OR OTHERWISE USED IN ANY MANNER WITHOUT THE WRITTEN PERMISSION OF THE ARCHITECTURAL FIRM. BICKERFORM MASTERS ARCHITECTURE PTY LTD ACCEPTS NO LIABILITY FOR THE ACCURACY, COMPLETENESS OR ACCURACY OF DATA TRANSFERRED ELECTRONICALLY. REPRINTS SHOULD, WHEN NECESSARY, INDICATE A HARD COPY VERSION FOR REFERENCE. USE PROVIDED DIMENSIONS IN PREFERENCE TO SCALE.

1921 - P300

CITY OF GREATER BENDIGO
This document has been copied and made available for the purpose of the planning process as set out in the Planning and Environment Act 1987. The information must not be used for any other purpose. By taking a copy of this document you acknowledge and agree that you will only use the document for the purpose specified above and that any dissemination, distribution or copying of this document is strictly prohibited.
Date: 13/09/2024 Page: 11 of 24

CITY OF GREATER BENDIGO

This document has been copied and made available for the purpose of the planning process as set out in the Planning and Environment Act 1987. This information must not be used for any other purpose. By using a copy of this document you acknowledge and agree that you will only use the document for the purpose specified above and that any dissemination, distribution or copying of this document is strictly prohibited.

Date: 13/09/2024 Page: 12 of 24



1 NORTH ELEVATION
1:100



2 WEST ELEVATION
1:100

ELEVATION MATERIALS

	GL01	DOUBLE GLAZING - FIXED VIRIDIAN GLAZING CLEAR - PERFORMA TECH PH08 OR SIMILAR		ALD1	ALUMINUM FIN ALSPECT SOLAIRE DULUX DURATEC ELECTRO RANGE FRONT EDGE: GOLD PEARL KINETIC DULUX ZEUS SOLID COLOUR RANGE OTHER THREE SIDES: TALC SATIN OR SIMILAR		BA01	POWDERCOATED FLAT PLATE STEEL BALUSTRADE SPACED AT MAXIMUM 125mm DULUX DURATEC ELECTRO RANGE - AGED BRASS KINETIC OR SIMILAR
	GL02	DOUBLE GLAZING - FIXED VIRIDIAN GLAZING LIGHT GREY TINT - PERFORMA TECH PH08 - VLT 47% OR SIMILAR		AL02	ALUMINUM FIN ALSPECT SOLAIRE DULUX DURATEC ZEUS SOLID COLOUR RANGE ALL SIDES: TALC SATIN OR SIMILAR		CN01	PRECAST CONCRETE PANEL - SMOOTH CCS DESERT SAND OR SIMILAR
	GL04	DOUBLE GLAZING - FIXED DOUBLE INTERLAYER SURFIMIST - SERAPHIC GLASS COLOURBACK OR SIMILAR		LV01	ALUMINUM LOUVER SYSTEM LOUVRCLAD - ELLENBOROUGH SERIES CHEVRON LOUVRES DULUX DURATEC ZEUS SOLID COLOUR RANGE - MONUMENT MATT OR SIMILAR		CN02	PRECAST CONCRETE PANEL - TEXTURED CCS DESERT SAND OR SIMILAR
	SP01	METAL LINING - CONCEALED FIXED METAL DECK WALL COLOURBOND - SURFIMIST OR SIMILAR		LV02	ALUMINUM LOUVER SYSTEM LOUVRCLAD - ELLENBOROUGH SERIES CHEVRON LOUVRES DULUX DURATEC ZEUS SOLID COLOUR RANGE - TO MATCH COLOURBOND SURFIMIST OR SIMILAR		CS-01	CEMENT SHEET CLADDING - TIMBER LOCK CEMINTEL - TERRITORY WOODLANDS OAKY SLATS OR SIMILAR
	MS01	METAL CLADDING - CONCEALED FIXED METAL DECK WALL CLADDING INSTALLED VERTICALLY LYSAGHT - LONGLINE COLOURBOND - SURFIMIST OR SIMILAR		LV03	ALUMINUM LOUVER SYSTEM LOUVRCLAD - ELLENBOROUGH SERIES CHEVRON LOUVRES DULUX DURATEC ZEUS SOLID COLOUR RANGE - MONUMENT MATT OR SIMILAR		PF01	PERFORATED ALUMINUM METAL SCREEN LOCKER GROUP - CUSTOM TBC DULUX DURATEC ELECTRO RANGE - GOLD PEARL KINETIC OR SIMILAR
				WND1	ALUMINUM EXTERNAL WINDOW FRAMING CAPRALALSPEC DULUX DURATEC ZEUS SOLID COLOUR RANGE - MONUMENT MATT OR SIMILAR			

2024.09.03	TOWN PLANNING WIP	F
2024.06.19	TOWN PLANNING RFI RESPONSE	E
2024.03.28	TOWN PLANNING ISSUE	D
2024.03.27	TOWN PLANNING ISSUE	C
2024.03.20	TOWN PLANNING ISSUE	B
2024.03.08	TOWN PLANNING DRAFT	A
Date	Description	Issue

PRELIMINARY TOWN PLANNING

THIS DRAWING IS IN COLOUR. IF YOU DO NOT HAVE A COLOURED VERSION YOU DO NOT HAVE ALL THE REQUIRED INFORMATION. THIS NOTE IS IN RED.

B M MELBOURNE
1031 9982 5024
LEVEL 3, 25 ROSS ST
SOUTH MELBOURNE
VIC 3205
www.bickerformasters.com.au
NOMINATED ARCHITECT:
ANDREW MASTERS

BENDIGO SACRED HEART CATHEDRAL SQUARE















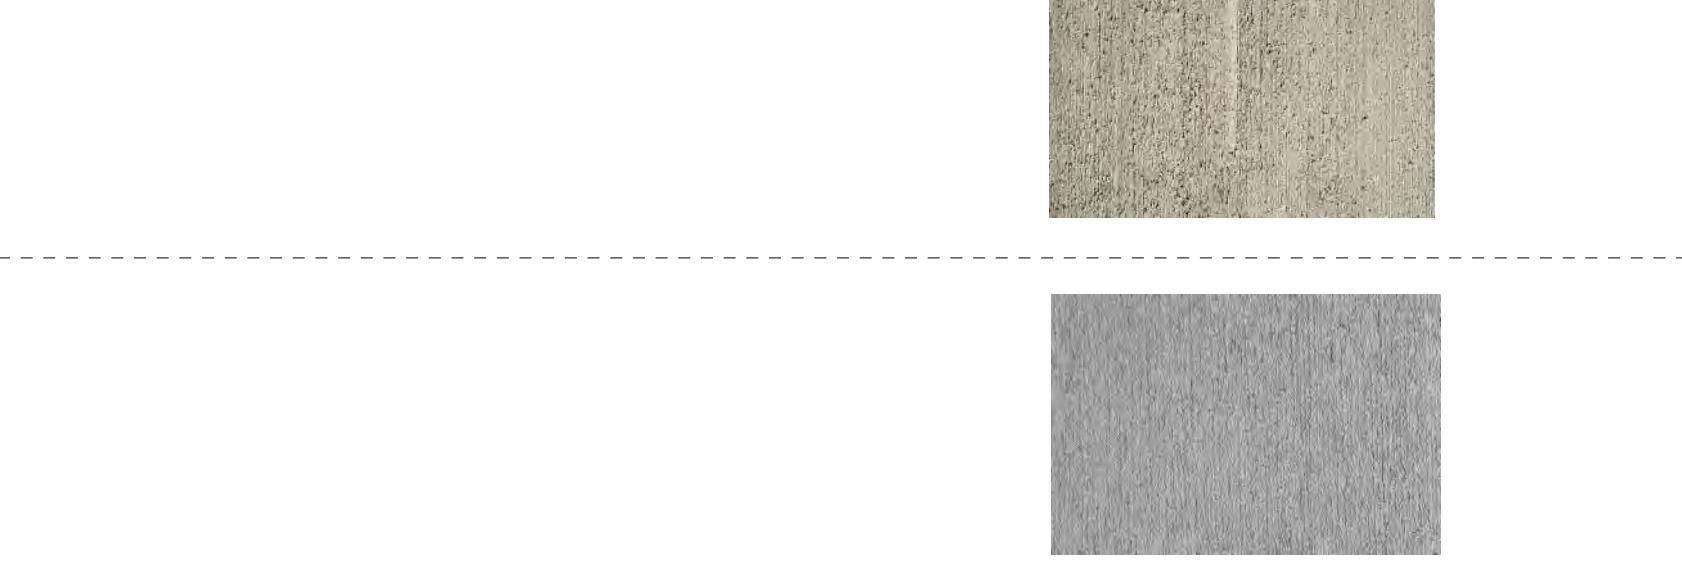

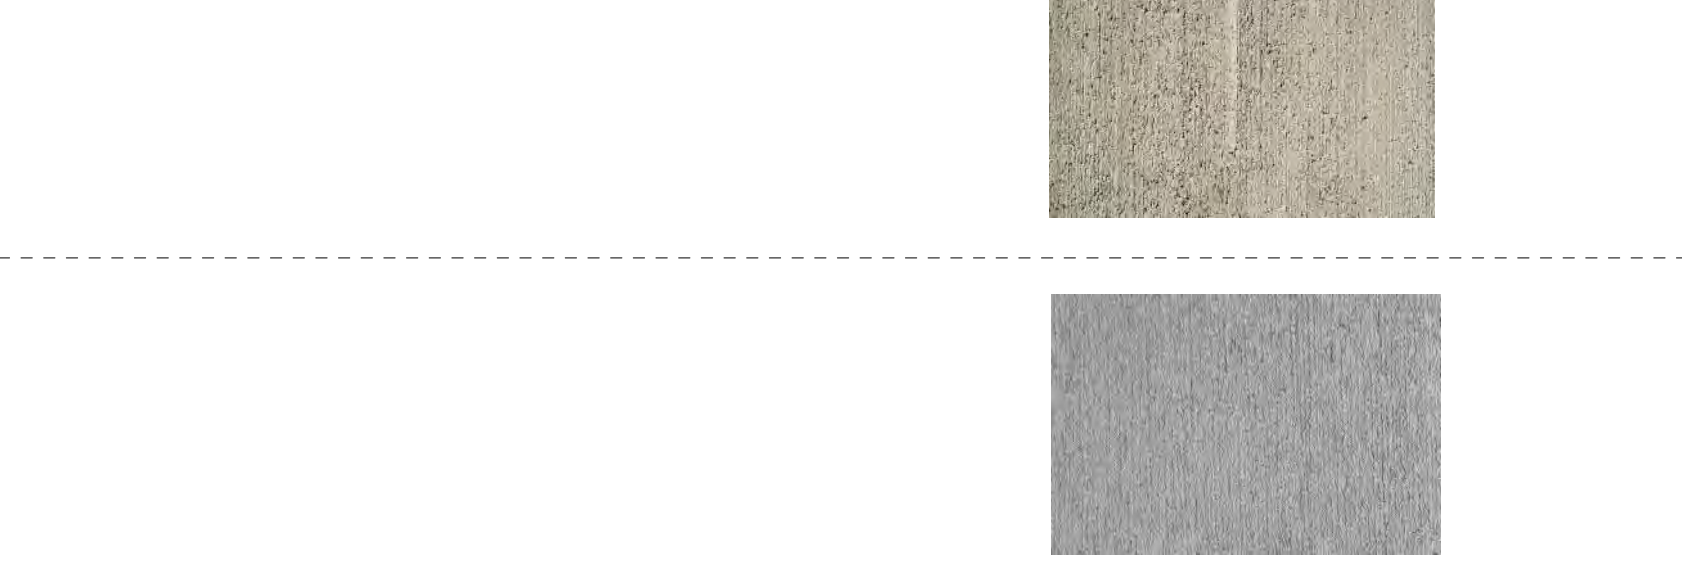

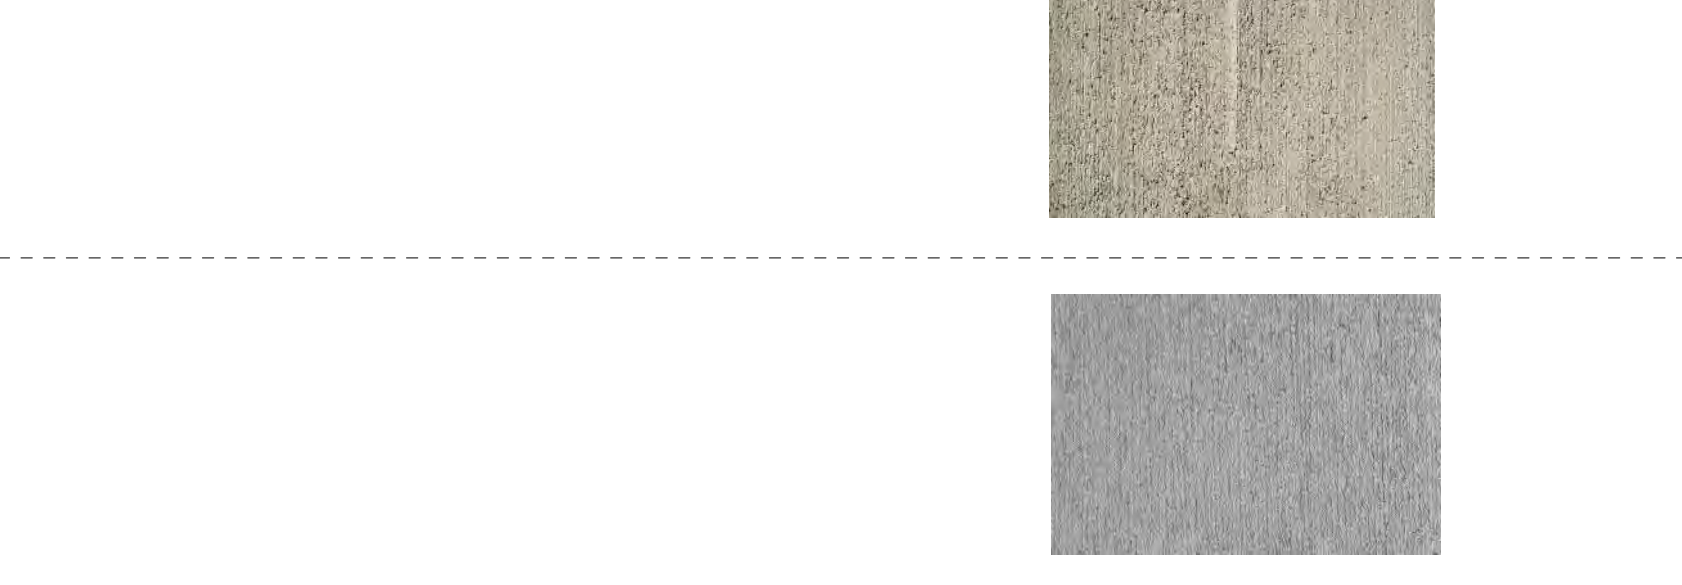
Cathedral Square Building Elevations


Drawn	Approved	Date	Scale
AL	ER	2024.09.03	1:100 @ A0

VERIFY ALL DIMENSIONS ON SITE BEFORE COMMENCING ANY WORK OR MAKING SHOP DRAWINGS.

© COPYRIGHT THESE DRAWINGS, LOGOS & THE COPYRIGHT THEREOF ARE THE PROPERTY OF BICKERFORM MASTERS ARCHITECTURE PTY LTD AND 18/25/48/114 BICKERFORM MASTERS AND BY USE OF IT'S LOGO AND NAME IN THESE ARCHITECTS MARKETS BE USED, REPRODUCED OR COPIED WITHOUT THE WRITTEN PERMISSION OF THE ABOVE NAMED LEGAL ENTITIES. BICKERFORM MASTERS & THE ARCHITECTS ACCEPT NO RESPONSIBILITY FOR THE QUALITY, COMPLETENESS OR ACCURACY OF DATA TRANSFERRED ELECTRONICALLY. REPRESENTS SHOULD, WHEN NECESSARY, INDICATE A HARD COPY VERSION FOR REFERENCE. USE PROVIDED DIMENSIONS IN PREFERENCE TO SCALE.

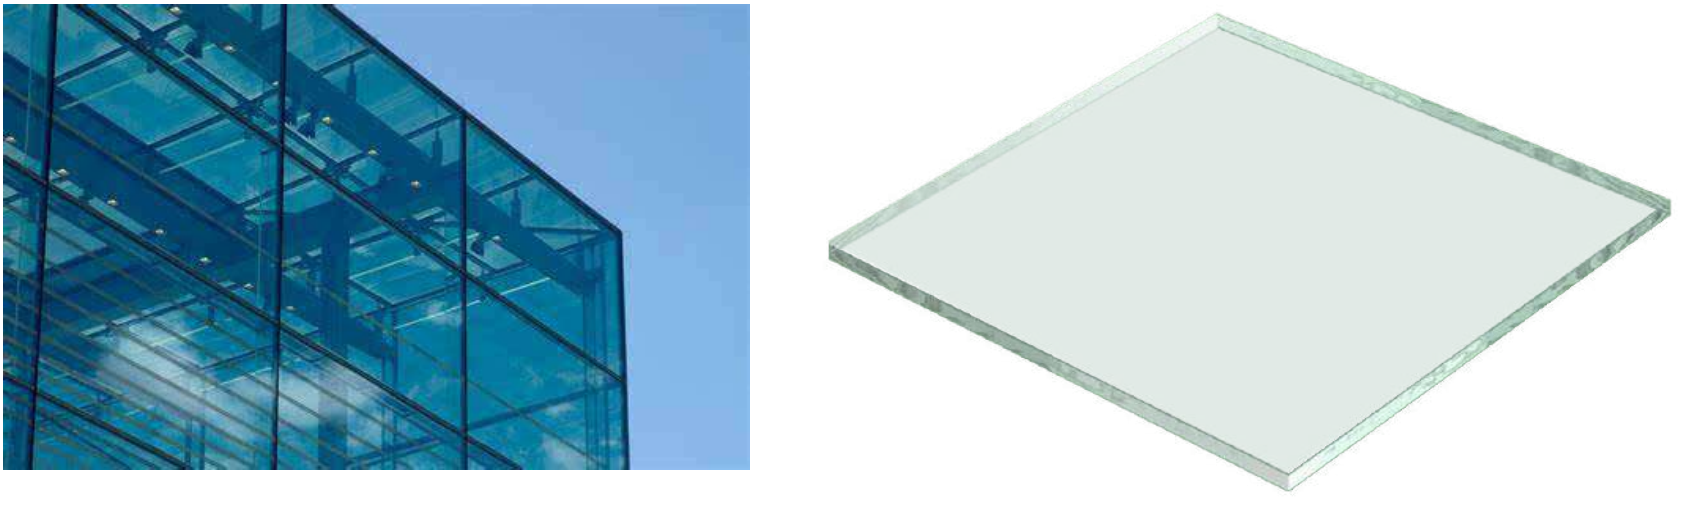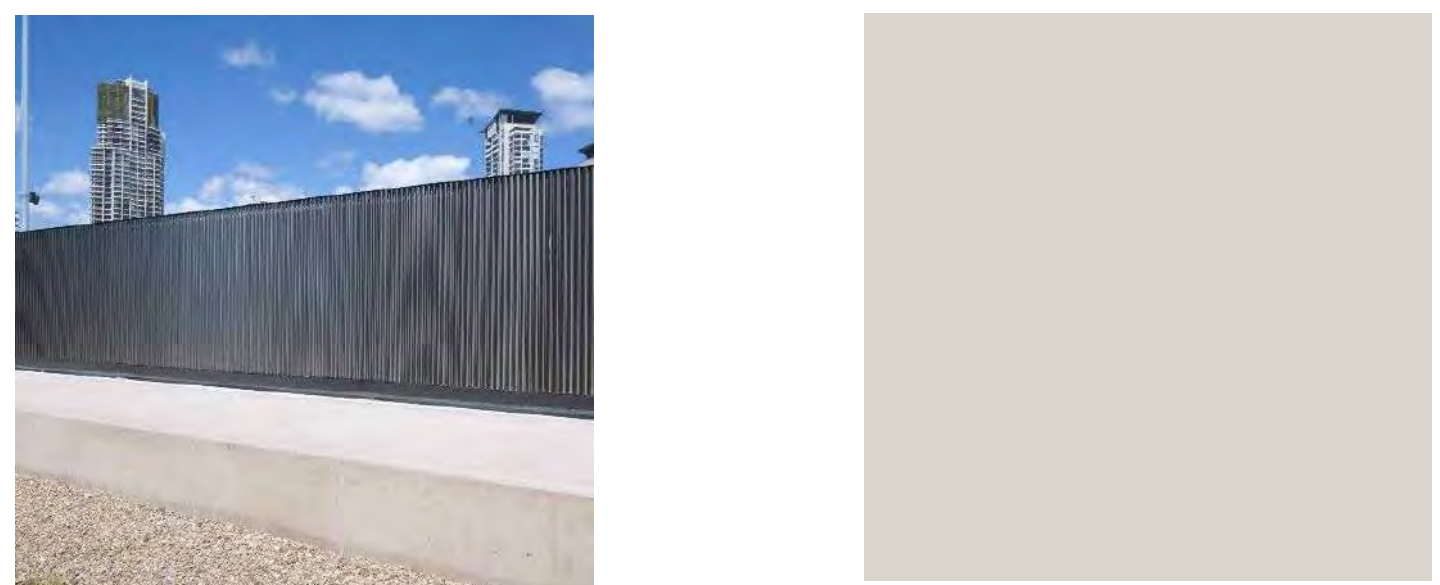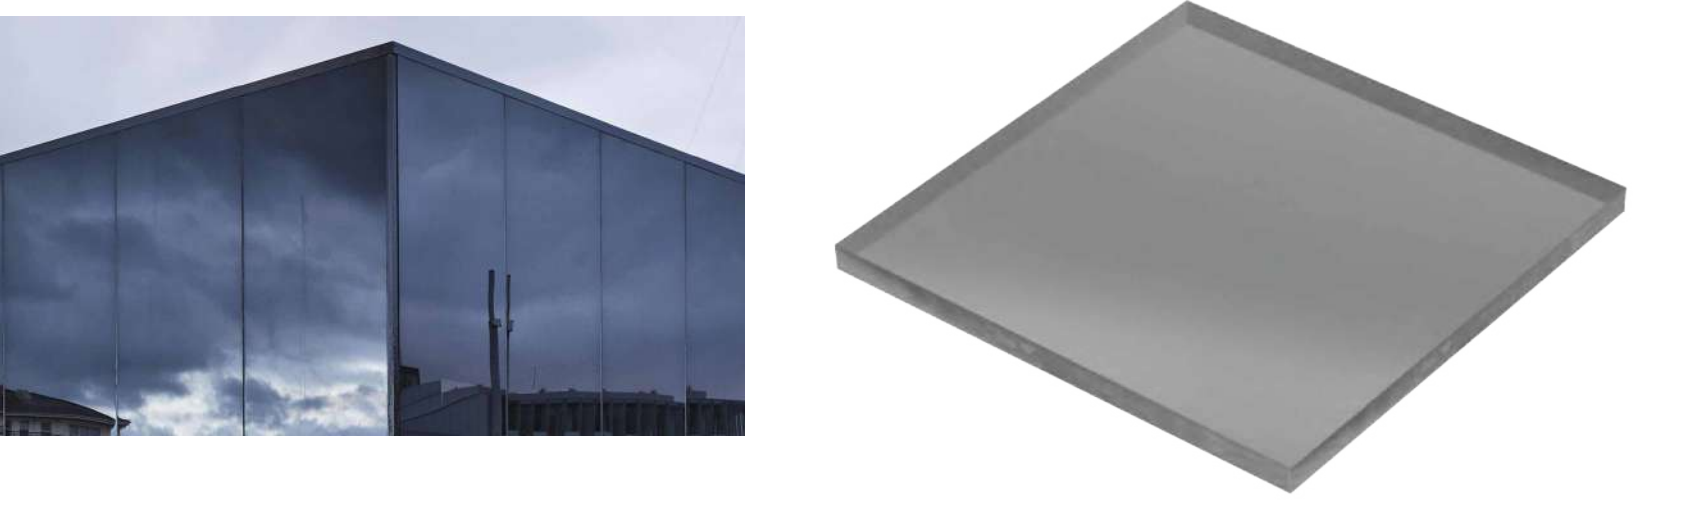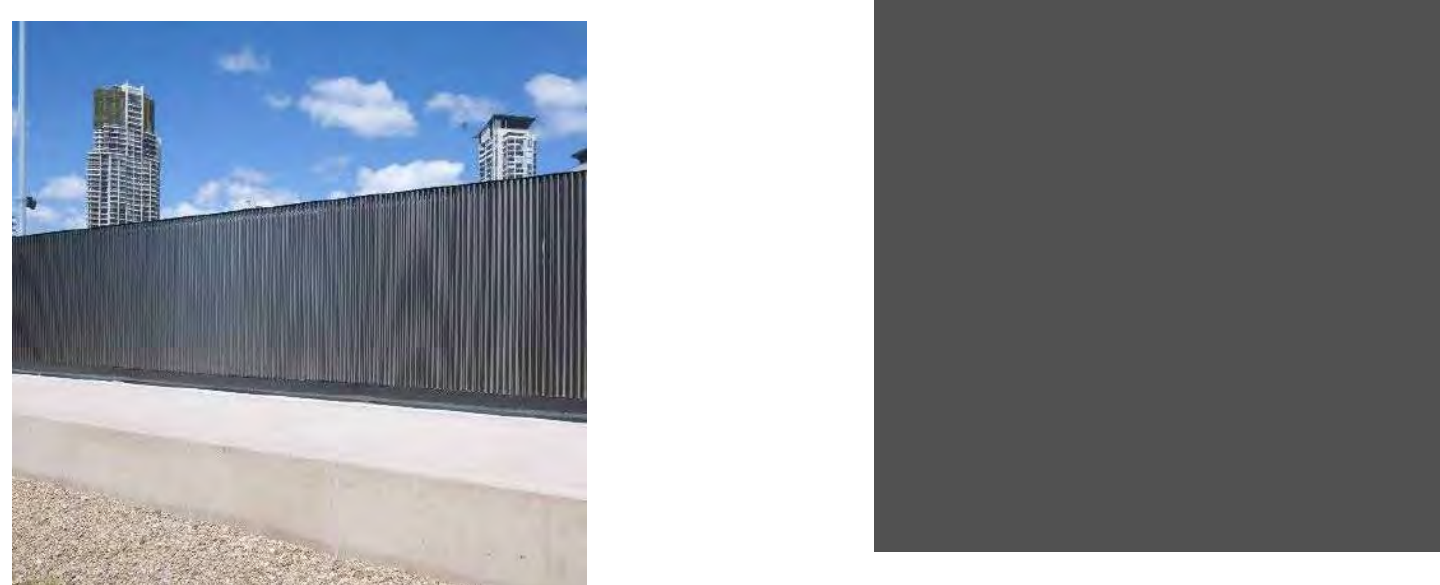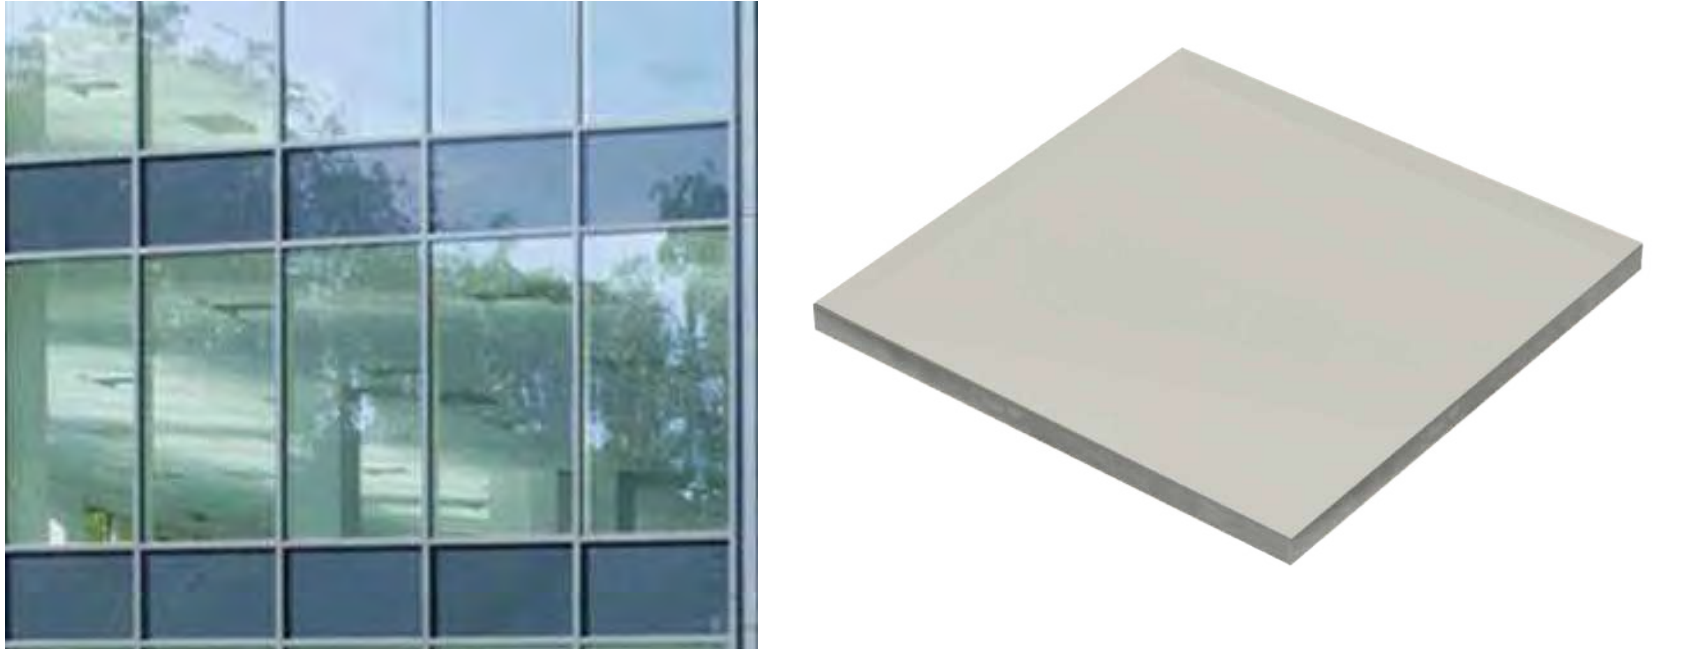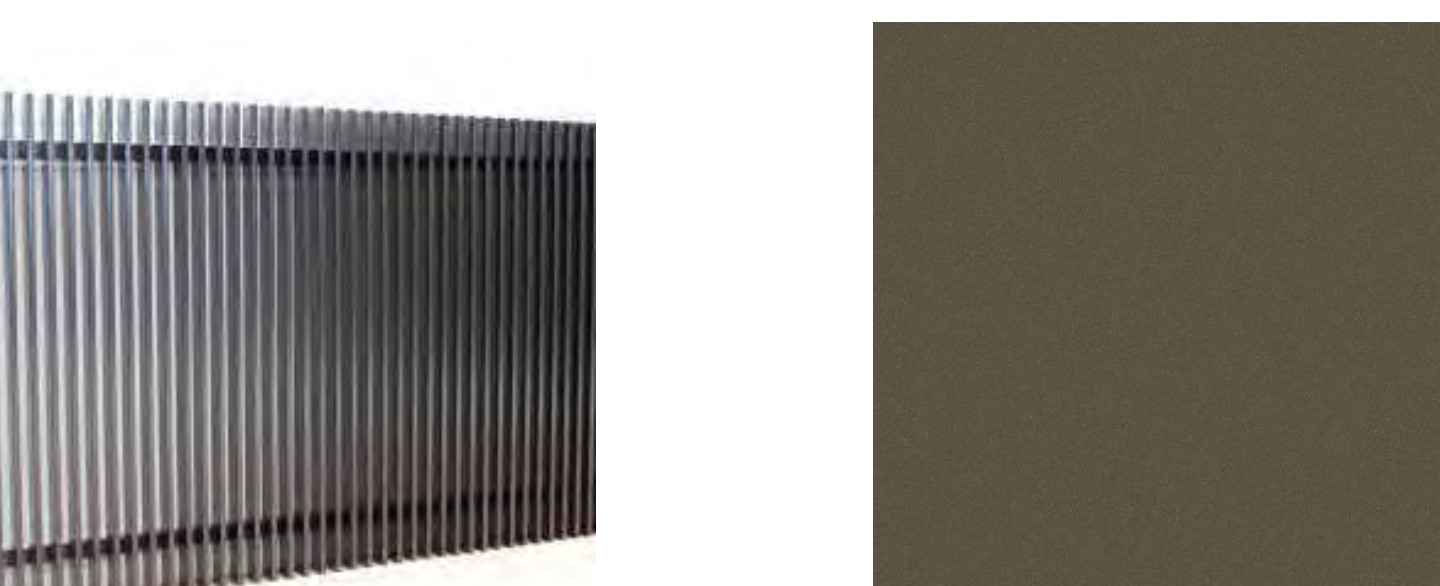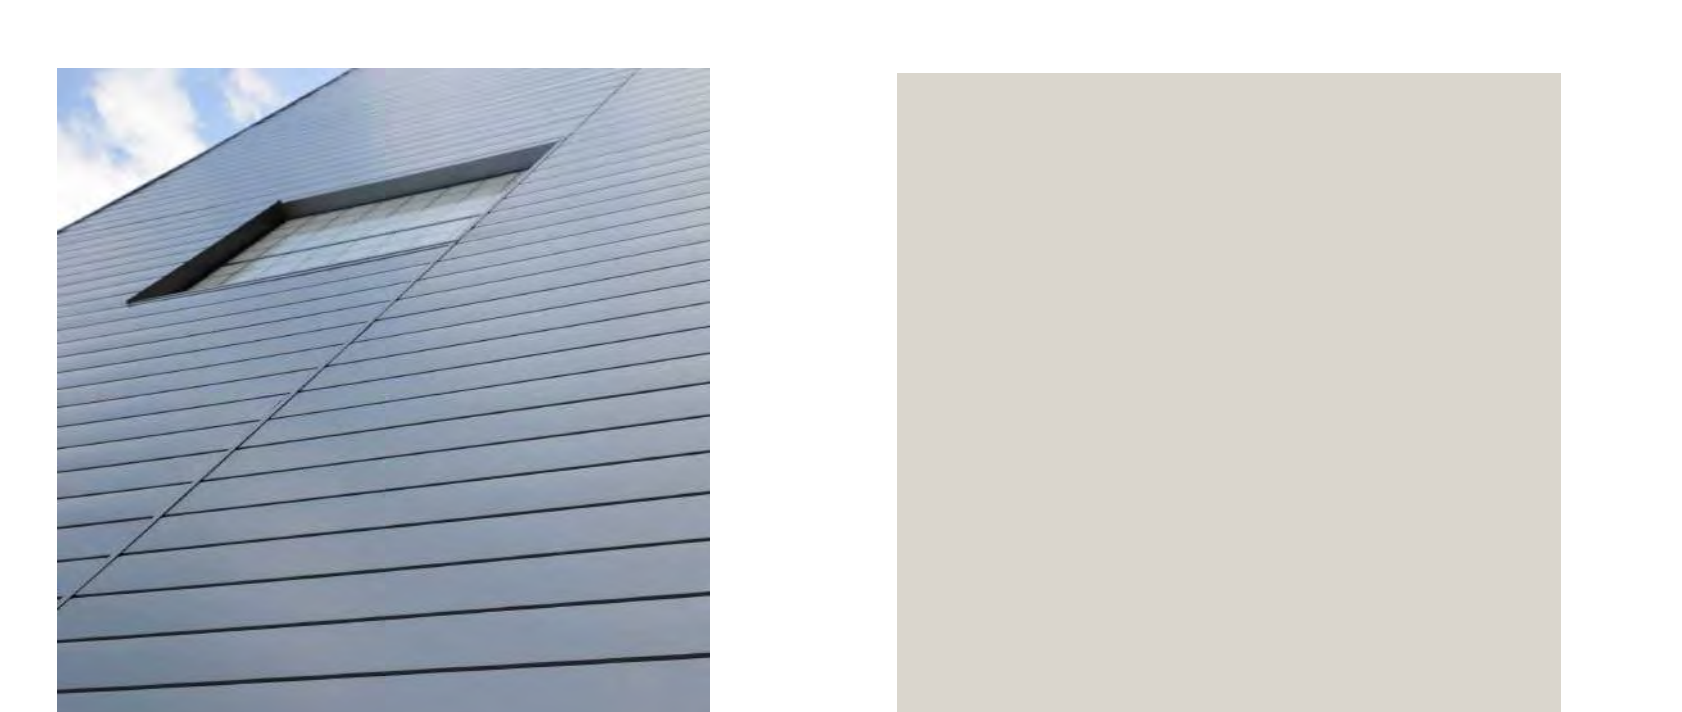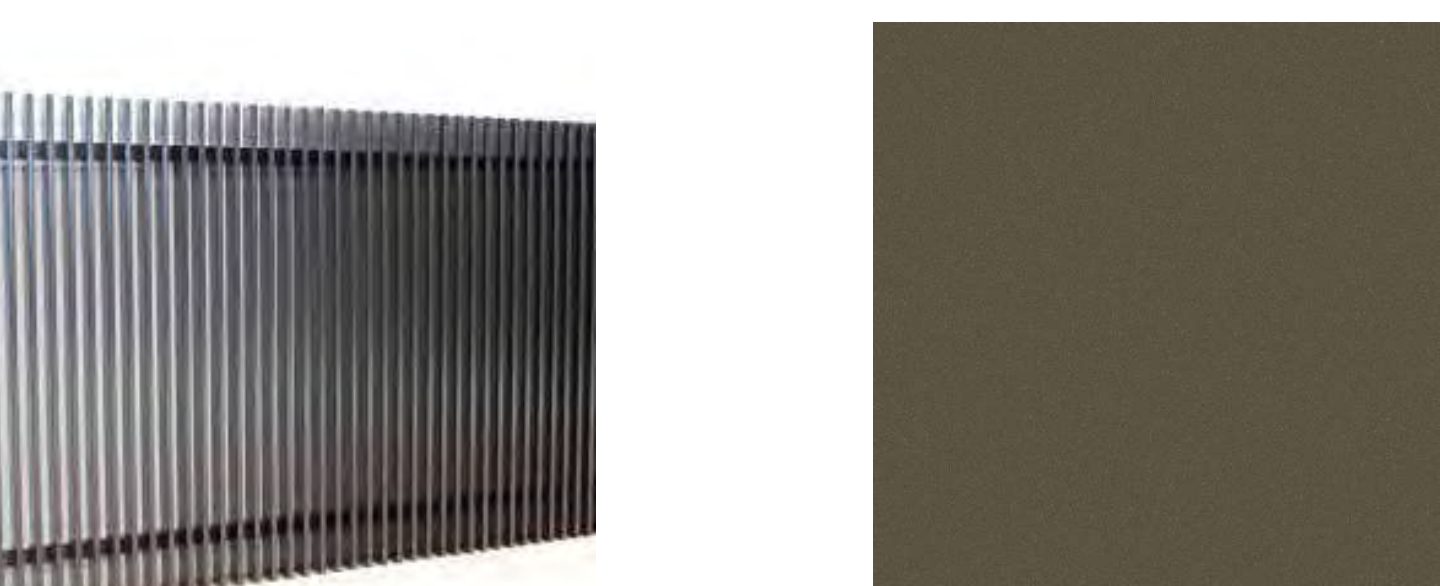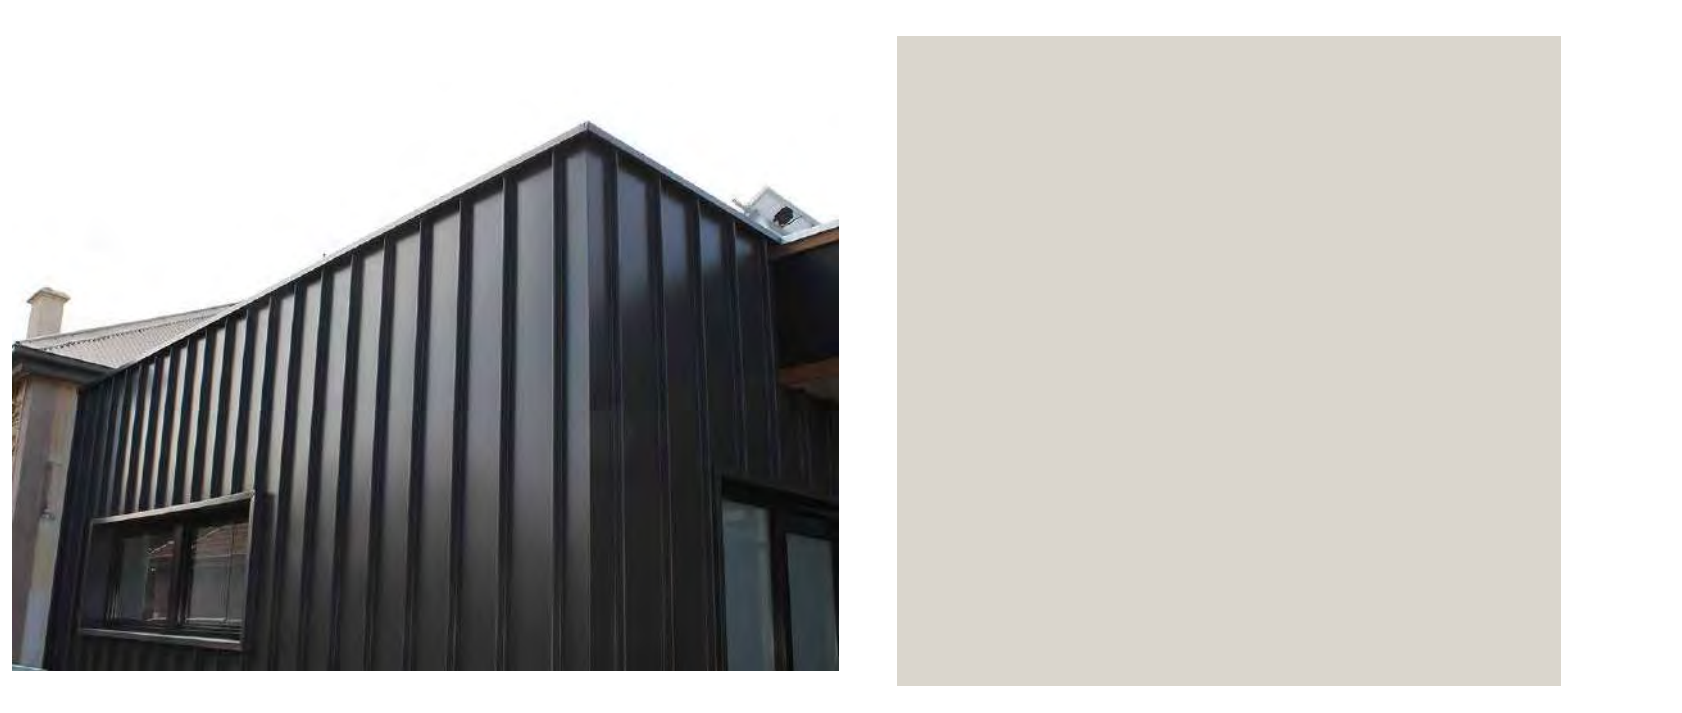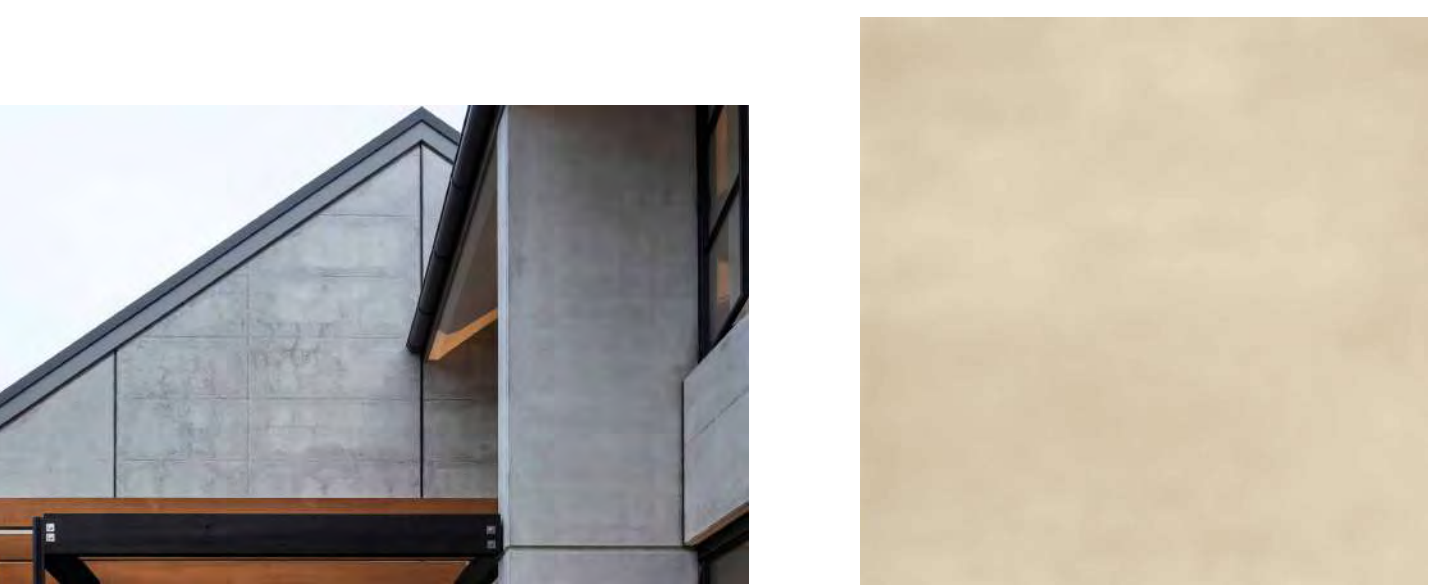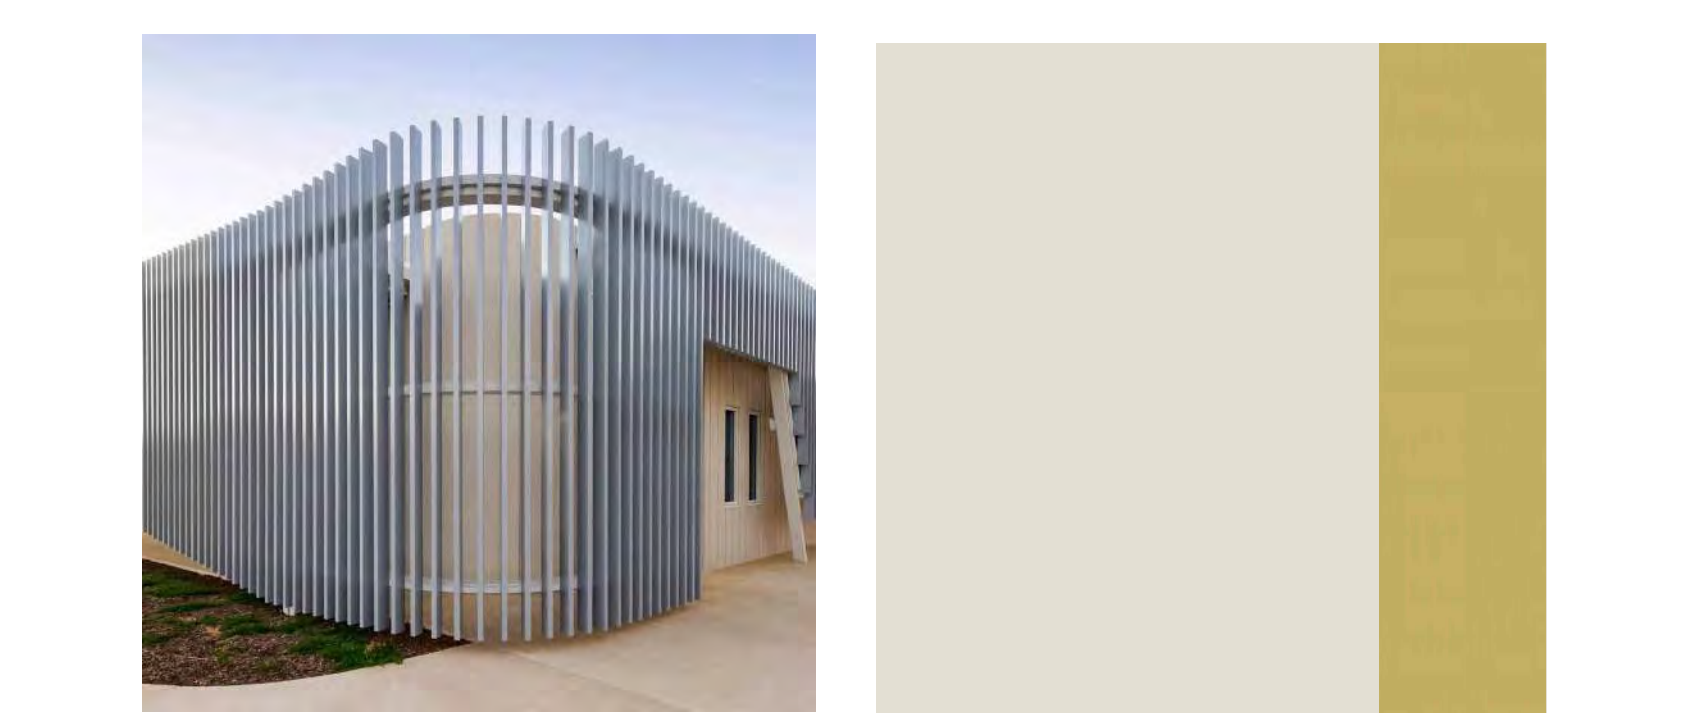ELEVATION MATERIALS

	GL01	DOUBLE GLAZING - FIXED VIRIDIAN GLAZING CLEAR - PERFORMA TECH PH08 <i>OR SIMILAR</i>		LV02	ALUMINIUM ACOUSTIC LOUVER SYSTEM LOUVRECLAD - ELLENBOROUGH SERIES CHEVRON ACOUSTIC LOUVRES DULUX DURATEC ZEUS SOLID COLOUR RANGE - TO MATCH COLORBOND SURFMIST
	GL02	DOUBLE GLAZING - FIXED VIRIDIAN GLAZING LIGHT GREY TINT - PERFORMA TECH PH30 - VLT 47% <i>OR SIMILAR</i>		LV01	ALUMINIUM LOUVER SYSTEM LOUVRECLAD - ELLENBOROUGH SERIES CHEVRON LOUVRES DULUX DURATEC ZEUS SOLID COLOUR RANGE - MONUMENT MATT <i>OR SIMILAR</i>
	GL04	DOUBLE GLAZING - FIXED SOLID INTERLAYER SURFMIST - SERAPHIC GLASS COLOURBACK <i>OR SIMILAR</i>		LV03	ALUMINIUM ACOUSTIC LOUVER SYSTEM LOUVRECLAD - ELLENBOROUGH SERIES CHEVRON ACOUSTIC LOUVRES DULUX DURATEC ZEUS SOLID COLOUR RANGE - MONUMENT MATT <i>OR SIMILAR</i>
	SP01	METAL LINING - CONCEALED FIXED METAL DECK WALL FLAT ALUMINIUM CURTAIN PANEL COLOURBOND - SURFMIST <i>OR SIMILAR</i>		BA01	POWDERCOATED FLAT PLATE STEEL BALUSTRADE SPACED AT MAXIMUM 125mm DULUX DURATEC ELECTRO RANGE - AGED BRASS KINETIC <i>OR SIMILAR</i>
	MS01	METAL CLADDING - CONCEALED FIXED METAL DECK WALL CLADDING INSTALLED VERTICALLY LYSAGHT - LONGLINE COLOURBOND - SURFMIST <i>OR SIMILAR</i>		CN01	PRECAST CONCRETE PANEL - SMOOTH CCS DESERT SAND <i>OR SIMILAR</i>
	AL01	ALUMINIUM FIN ALSPEC SOLAIRE DULUX DURATEC ELECTRO RANGE - FRONT EDGE: GOLD PEARL KINETIC DULUX ZEUS SOLID COLOUR RANGE - OTHER THREE SIDES: TALC SATIN <i>OR SIMILAR</i>		CN02	PRECAST CONCRETE PANEL - TEXTURED CCS DESERT SAND <i>OR SIMILAR</i>
	AL02	ALUMINIUM FIN ALSPEC SOLAIRE DULUX DURATEC ZEUS SOLID COLOUR RANGE - ALL SIDES: TALC SATIN <i>OR SIMILAR</i>		CS01	CEMENT SHEET CLADDING - TIMBER LOOK CEMTEL - TERRITORY WOODLANDS OAKY SLATS <i>OR SIMILAR</i>
	GL03	DOUBLE GLAZING - FIXED VIRIDIAN GLAZING CLEAR - PERFORMA TECH PH08 <i>OR SIMILAR</i>		PF01	PERFORATED ALUMINIUM METAL SCREEN LOCKER GROUP - CUSTOM TBC DULUX DURATEC ELECTRO RANGE - GOLD PEARL KINETIC <i>OR SIMILAR</i>
		GENERAL CONCRETE FINISH (IN SITU FLOORS, FOOTPATHS, PARKING)		WN01	ALUMINIUM EXTERNAL WINDOW FRAMING CAPRAL/ALSPEC DULUX DURATEC ZEUS SOLID COLOUR RANGE - MONUMENT MATT <i>OR SIMILAR</i>
		VEHICLE ENTRANCE CONCRETE FINISH (TO BE DIFFERENT TO ADJACENT FOOTPATHS)			

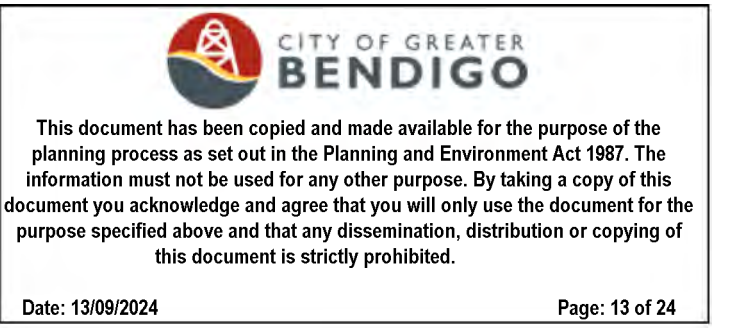

2024.09.03 TOWN PLANNING WIP B
2024.06.19 TOWN PLANNING RFI RESPONSE A
Date Description Issue

PRELIMINARY TOWN PLANNING
THIS DRAWING IS IN COLOUR. IF YOU DO NOT HAVE A COLOURED VERSION YOU DO NOT HAVE ALL THE REQUIRED INFORMATION. THIS NOTE IS IN RED.



BENDIGO SACRED HEART CATHEDRAL SQUARE

Cathedral Square Elevation Materials


Drawn Approved Date Scale
AL ER 2024.09.03 1:100 @ A0

VERIFY ALL DIMENSIONS ON SITE BEFORE COMMENCING ANY WORK OR MAKING SHOP DRAWINGS.

© COPYRIGHT THESE DRAWINGS, INCLUDING THE COPYRIGHT, REMAIN THE PROPERTY OF BICKERFORMASTERS ARCHITECTURE PTY LTD AND ARE TO BE USED BY BICKERFORMASTERS AND BY OTHER PTY LTD OWNERS FOR THE PROJECT AND NOT TO BE REPRODUCED, REFINISHED OR COPIED WITHOUT THE WRITTEN PERMISSION OF THE ARCHITECTURAL LEGAL DIVISION. BICKERFORMASTERS & ARCHITECTS ACCEPT NO RESPONSIBILITY FOR THE QUALITY, COMPLETENESS OR ACCURACY OF DATA TRANSFERRED ELECTRONICALLY. REPRINTS SHOULD, WHEN NECESSARY, INDICATE A HARD COPY VERSION FOR REFERENCE. USE PROVIDED DIMENSIONS IN PREFERENCE TO SCALE.


1921 -P302 B

ORIGINAL SHEET SIZE A0 PRINTED ON: 20/08/2024 5:57:02 PM

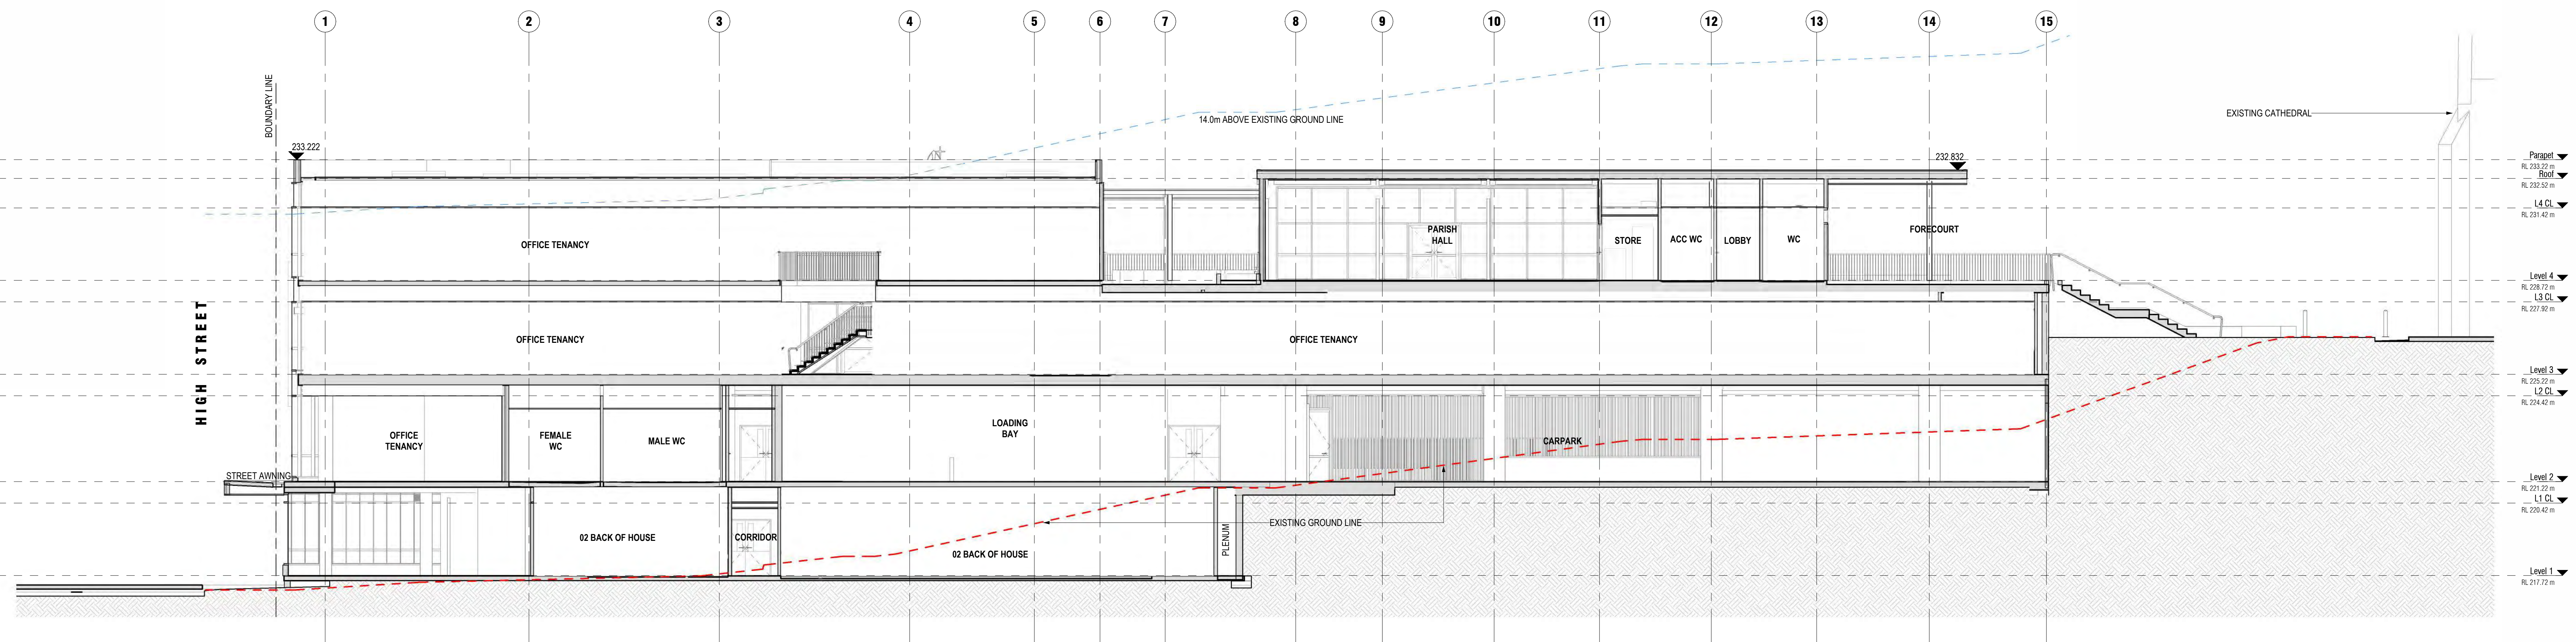


GRIDLINE F SECTION

CITY OF GREATER BENDIGO
 This document has been copied and made available for the purpose of the planning process as set out in the Planning and Environment Act 1987. The information must not be used for any other purpose. By taking a copy of this document you acknowledge and agree that you will only use the document for the purpose specified above and that any dissemination, distribution or copying of this document is strictly prohibited.
 Date: 13/06/2024 Page: 14 of 24

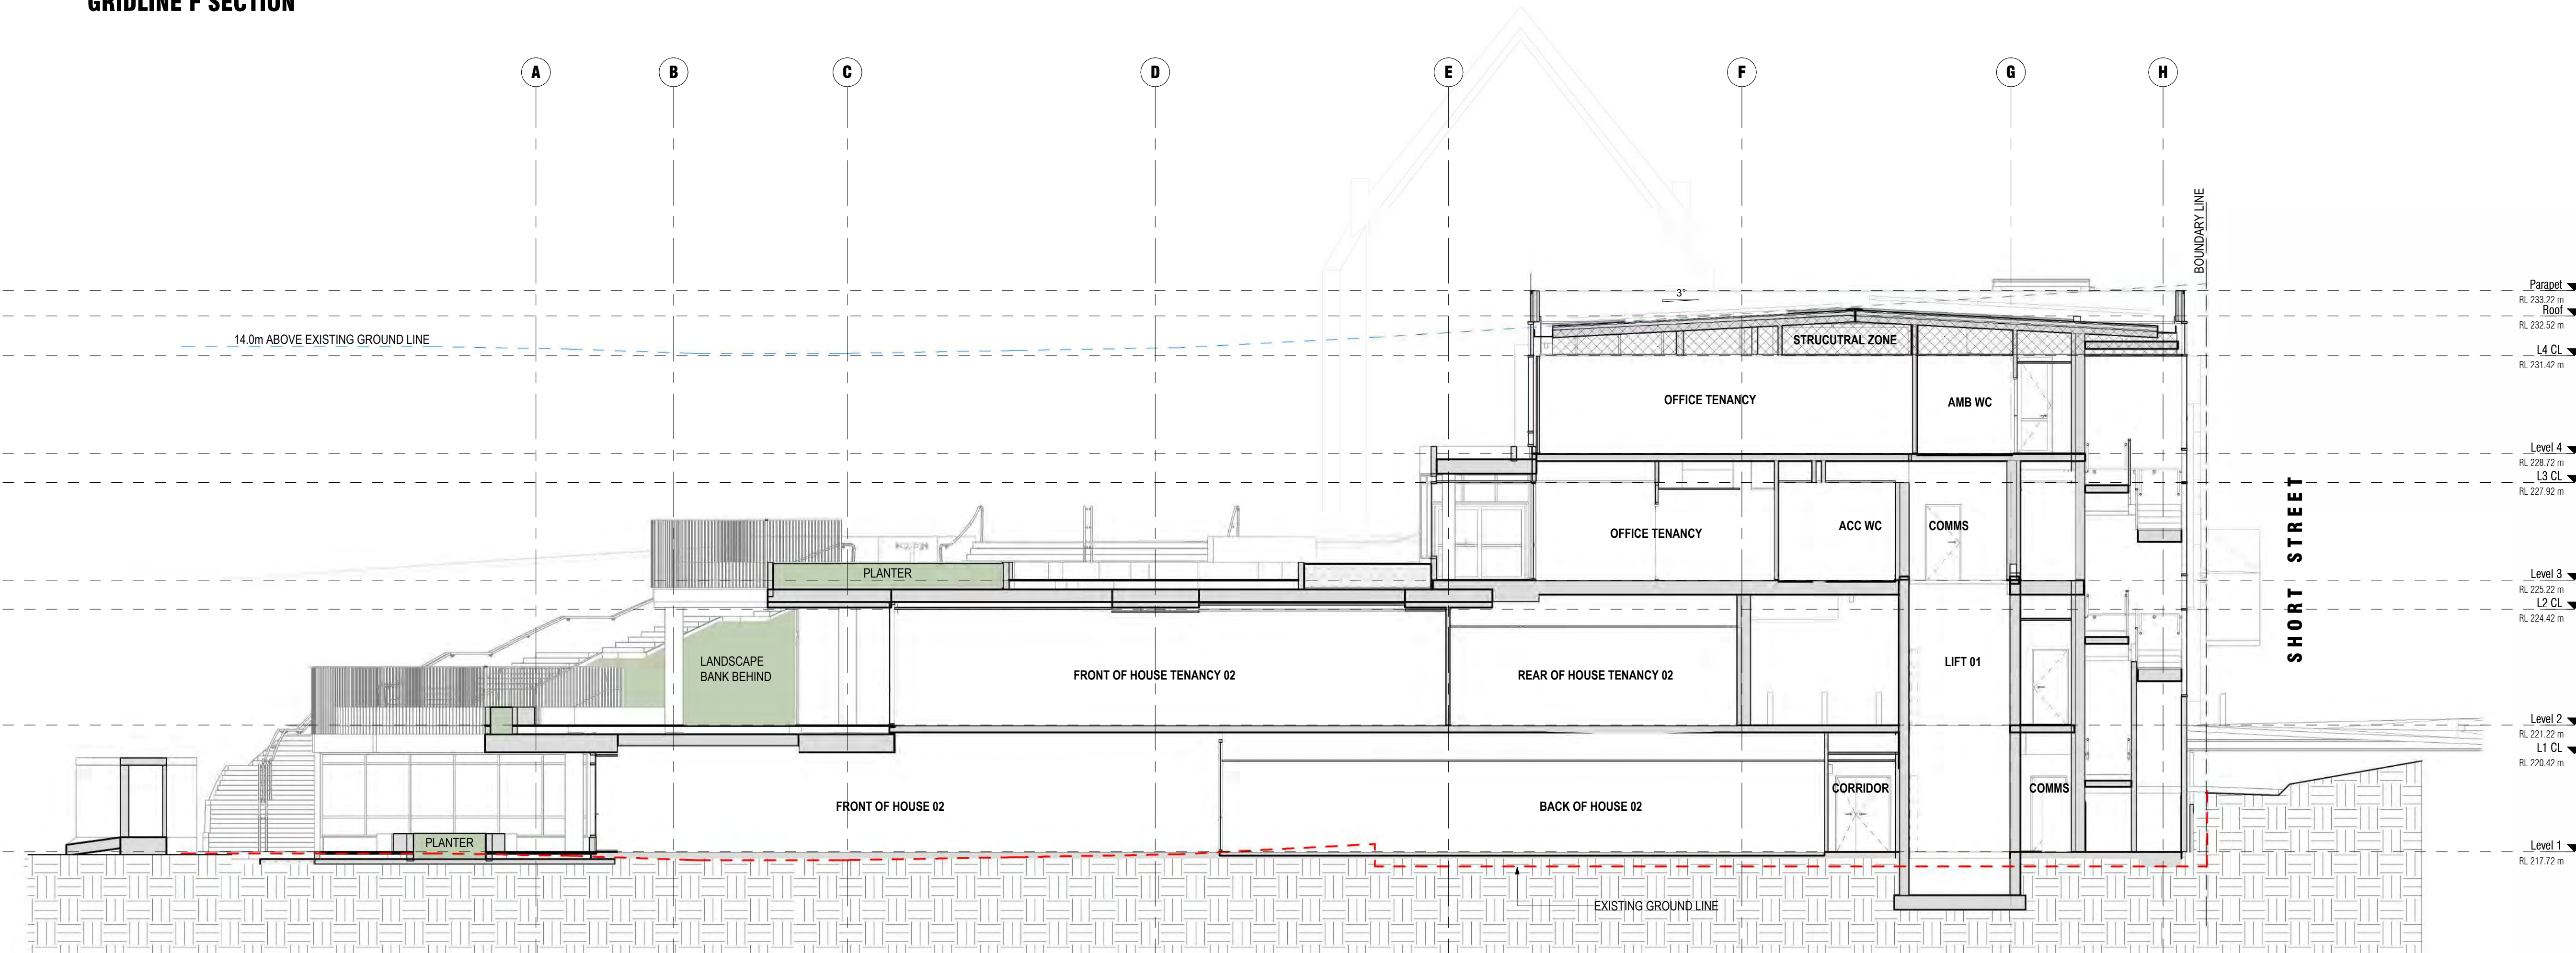

GRIDLINE 4 SECTION

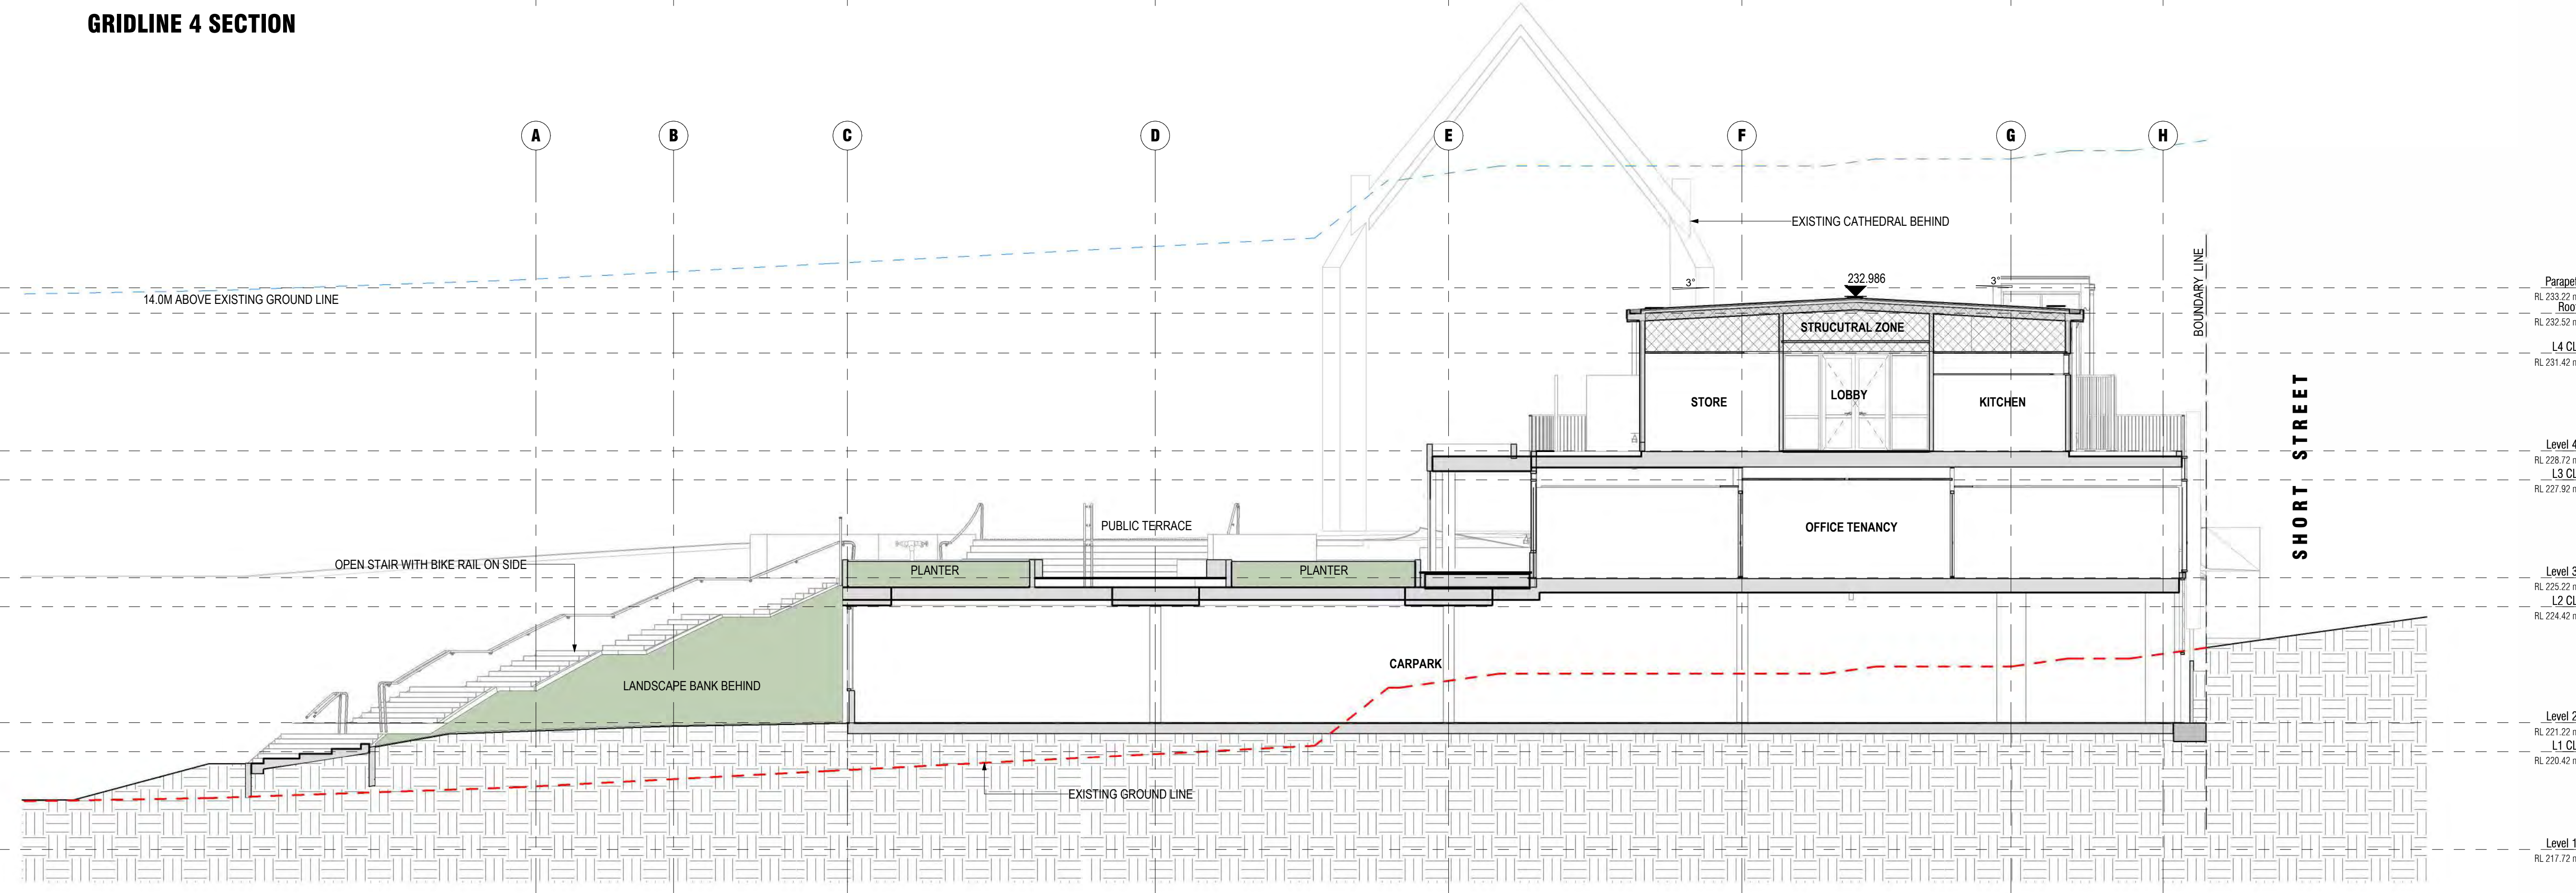

GRIDLINE 11 SECTION

Date	Description	Issue
2024.09.03	TOWN PLANNING WIP	E
2024.06.19	TOWN PLANNING RFI RESPONSE	D
2024.03.27	TOWN PLANNING ISSUE	C
2024.03.20	TOWN PLANNING ISSUE	B
2024.03.08	TOWN PLANNING DRAFT	A

PRELIMINARY TOWN PLANNING
 THIS DRAWING IS IN COLOUR. IF YOU DO NOT HAVE A COLOURED VERSION YOU DO NOT HAVE ALL THE REQUIRED INFORMATION. THIS NOTE IS IN RED.

B M MELBOURNE
 1031 BRIDGE STREET
 LEVEL 3, 25 ROSS ST
 SOUTH MELBOURNE
 VIC 3205
www.bickerformasters.com.au
 NOMINATED ARCHITECT:
 ANDREW MASTERS

BENDIGO SACRED HEART CATHEDRAL SQUARE


Cathedral Square Building Sections

Drawn	Approved	Date	Scale
AL	ER	2024.09.03	1:100 @ A0

VERIFY ALL DIMENSIONS ON SITE BEFORE COMMENCING ANY WORK OR MAKING SHOP DRAWINGS.

© COPYRIGHT THESE DRAWINGS, INCLUDING THE COPYRIGHT, ARE THE PROPERTY OF BICKERFORM MASTERS ARCHITECTURE PTY LTD AND ARE TO BE USED AS A DESIGN TOOL ONLY. BICKERFORM MASTERS ARCHITECTURE PTY LTD AND BICKERFORM MASTERS ARCHITECTURE PTY LTD ARE NOT RESPONSIBLE FOR THE ACCURACY OF ANY INFORMATION PROVIDED IN THESE DRAWINGS. BICKERFORM MASTERS ARCHITECTURE PTY LTD AND BICKERFORM MASTERS ARCHITECTURE PTY LTD ACCEPT NO LIABILITY FOR THE ACCURACY OF ANY INFORMATION PROVIDED IN THESE DRAWINGS.

1921 - P400

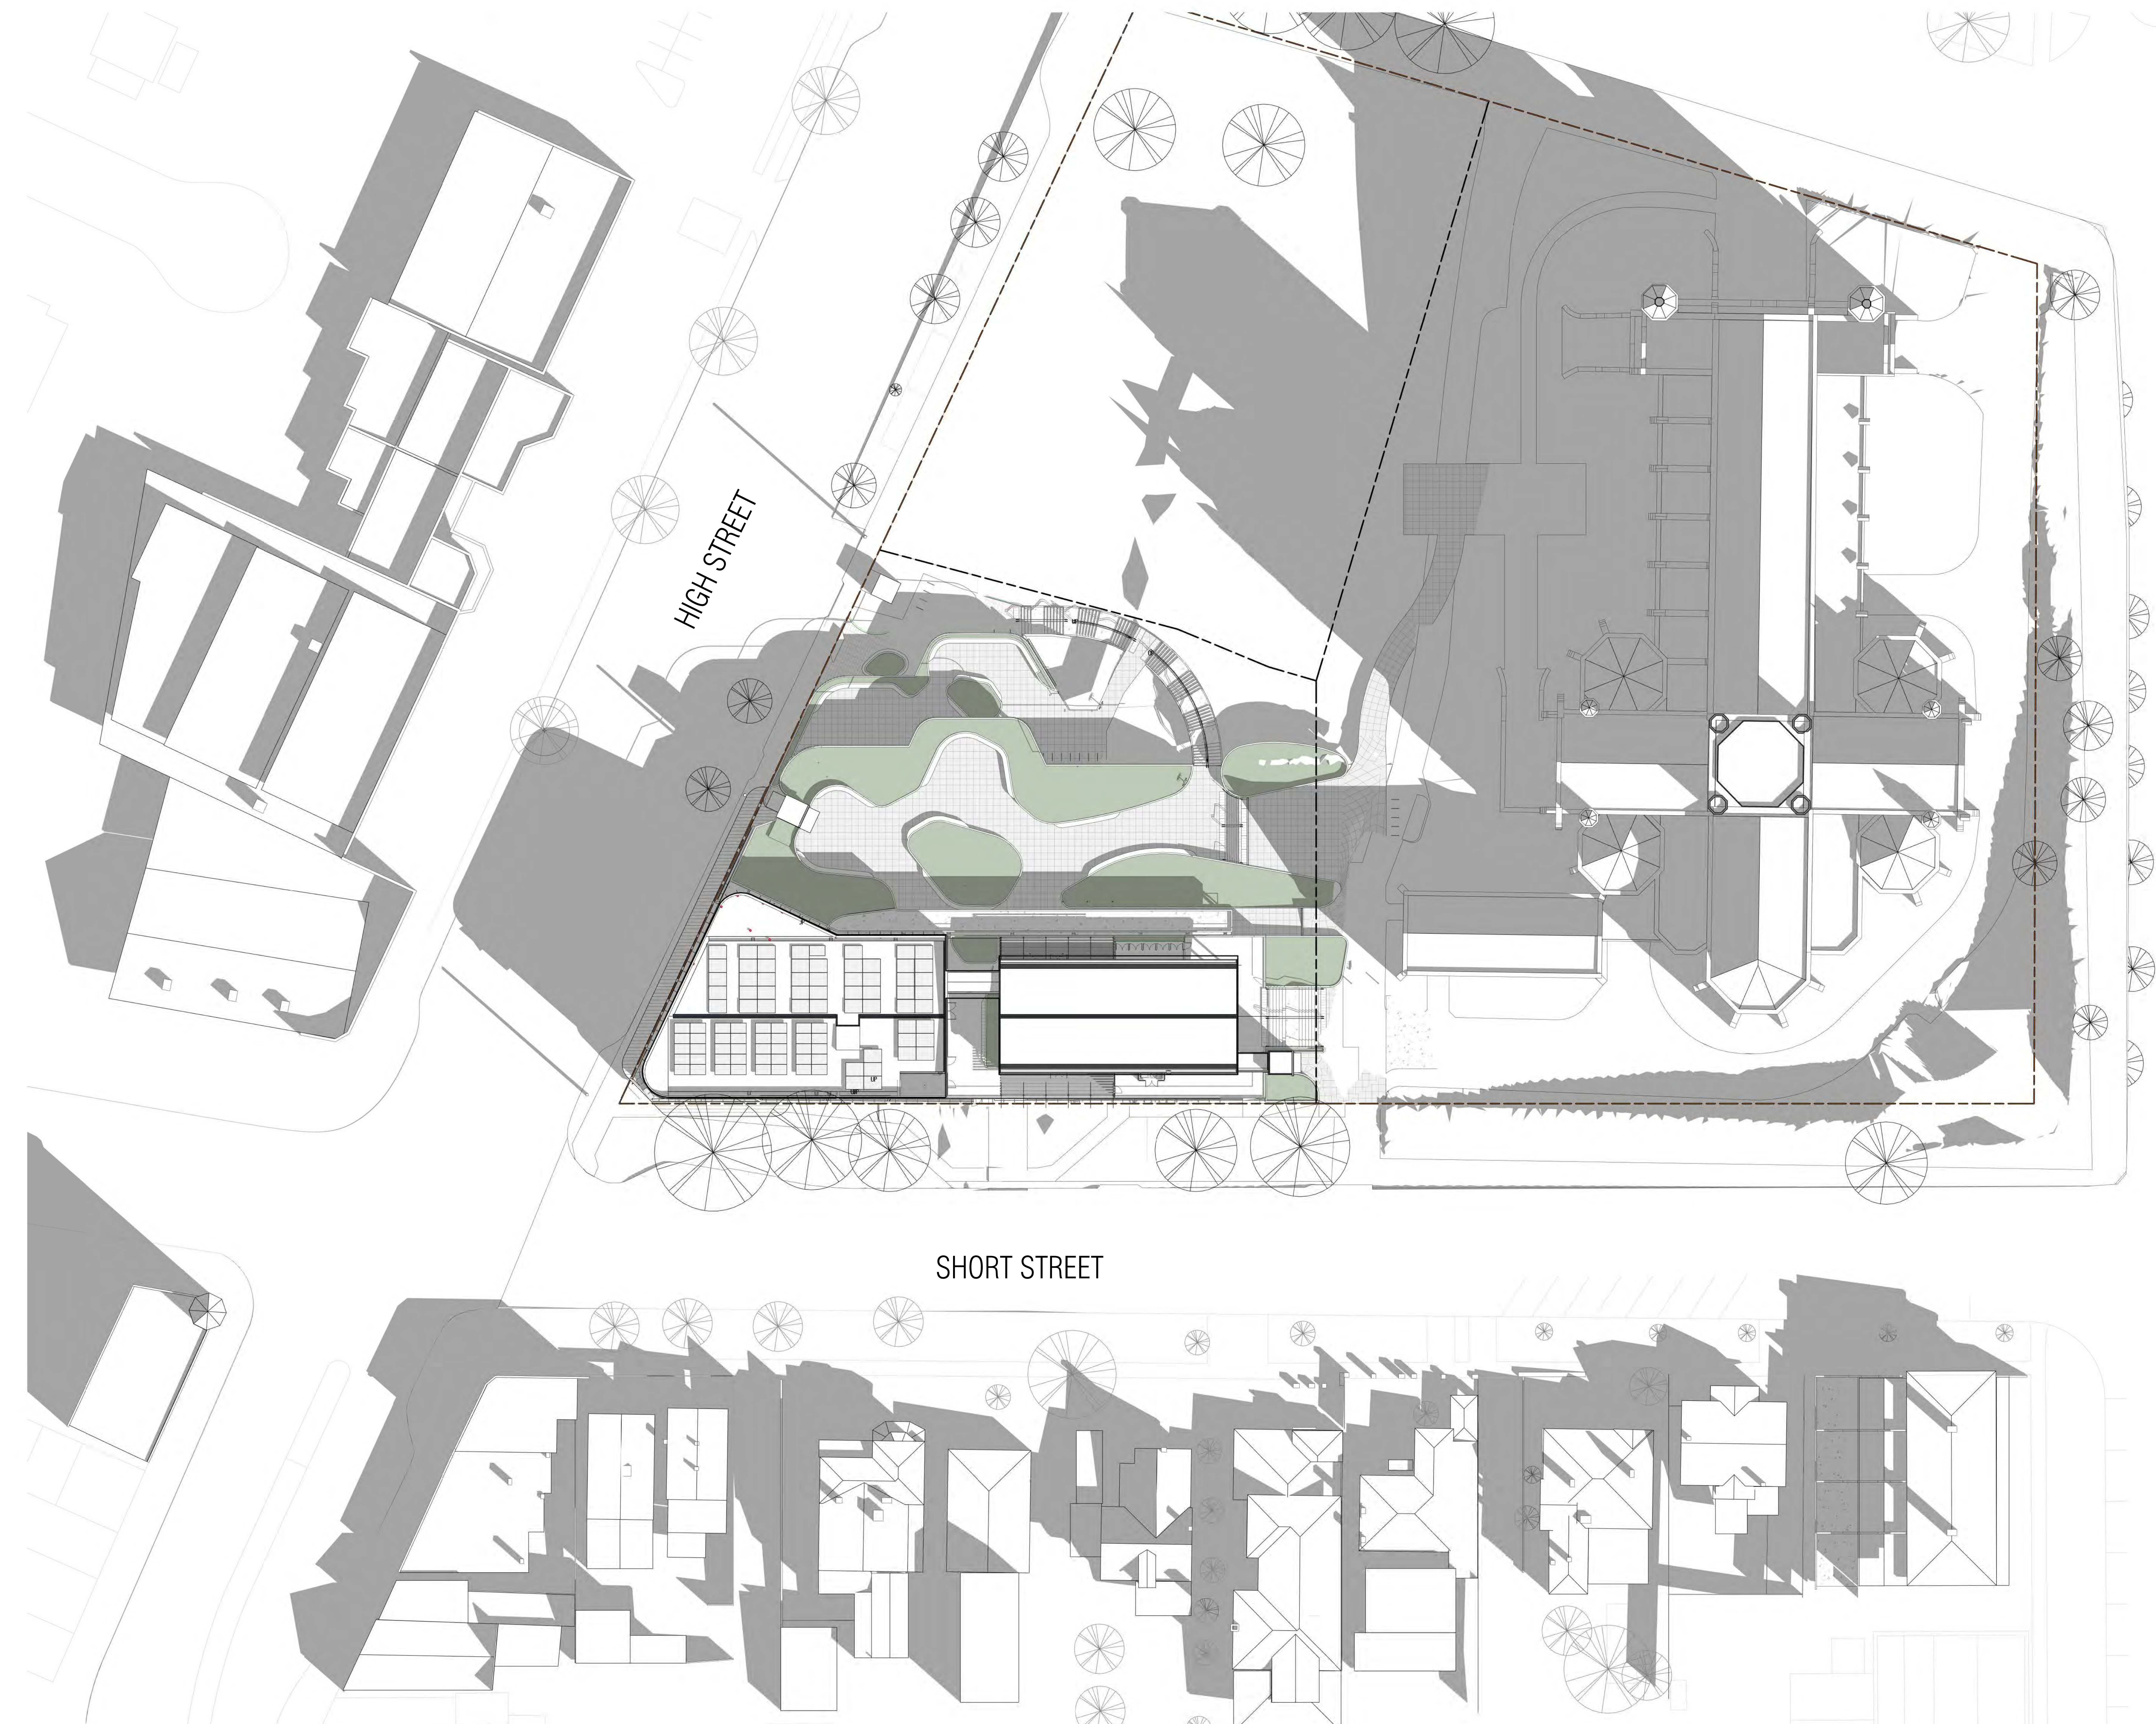

HIGH STREET

SHORT STREET

Date	Description	Issue
2024.09.03	TOWN PLANNING WIP	E
2024.06.19	TOWN PLANNING RFI RESPONSE	D
2024.03.27	TOWN PLANNING ISSUE	C
2024.03.20	TOWN PLANNING ISSUE	B
2024.03.08	TOWN PLANNING DRAFT	A

**PRELIMINARY
TOWN PLANNING**
THIS DRAWING IS IN COLOUR. IF YOU DO NOT HAVE A COLOURED VERSION YOU DO NOT HAVE ALL THE REQUIRED INFORMATION. THIS NOTE IS IN RED.





B M MELBOURNE
103 RUSSELL STREET
LEVEL 3, 25 ROSS ST
SOUTH MELBOURNE
VIC 3205
www.bickerforasters.com.au
NOMINATED ARCHITECT:
ANDREW MASTERS

**BENDIGO SACRED HEART
CATHEDRAL SQUARE**

Drawn	Approved	Date	Scale
ER	ER	2024.09.03	1:250 @ A0

VERIFY ALL DIMENSIONS ON SITE BEFORE COMMENCING ANY WORK OR MAKING SHOP DRAWINGS.
© COPYRIGHT: THESE DRAWINGS, INCLUDING THE COPYRIGHT, TRADemark AND PROPERTY OF BICKERFORASTERS ARCHITECTURE PTY LTD AND 188 225 1481 SA BICKERFORASTERS AND BICKERFORASTERS ARCHITECTURE PTY LTD. THESE ARCHITECTS & MASTERS SHALL BE USED, REPRODUCED OR COPIED WITHOUT THE WRITTEN PERMISSION OF THE ARCHITECTS/LEGAL ENTITIES. BICKERFORASTERS & MASTERS ARCHITECTS ACCEPT NO RESPONSIBILITY FOR THE COMPLETENESS OR ACCURACY OF DATA TRANSFERRED ELECTRONICALLY. REPRINTERS SHOULD, WHEN NECESSARY, INDICATE A HARD COPY VERSION FOR REFERENCE. USE FIGURED DIMENSIONS IN PREFERENCE TO SCALE.

1921 - P500 **E**
ORIGINAL SHEET SIZE AS PRINTED ON: 2024/09/03 5:53:57 PM

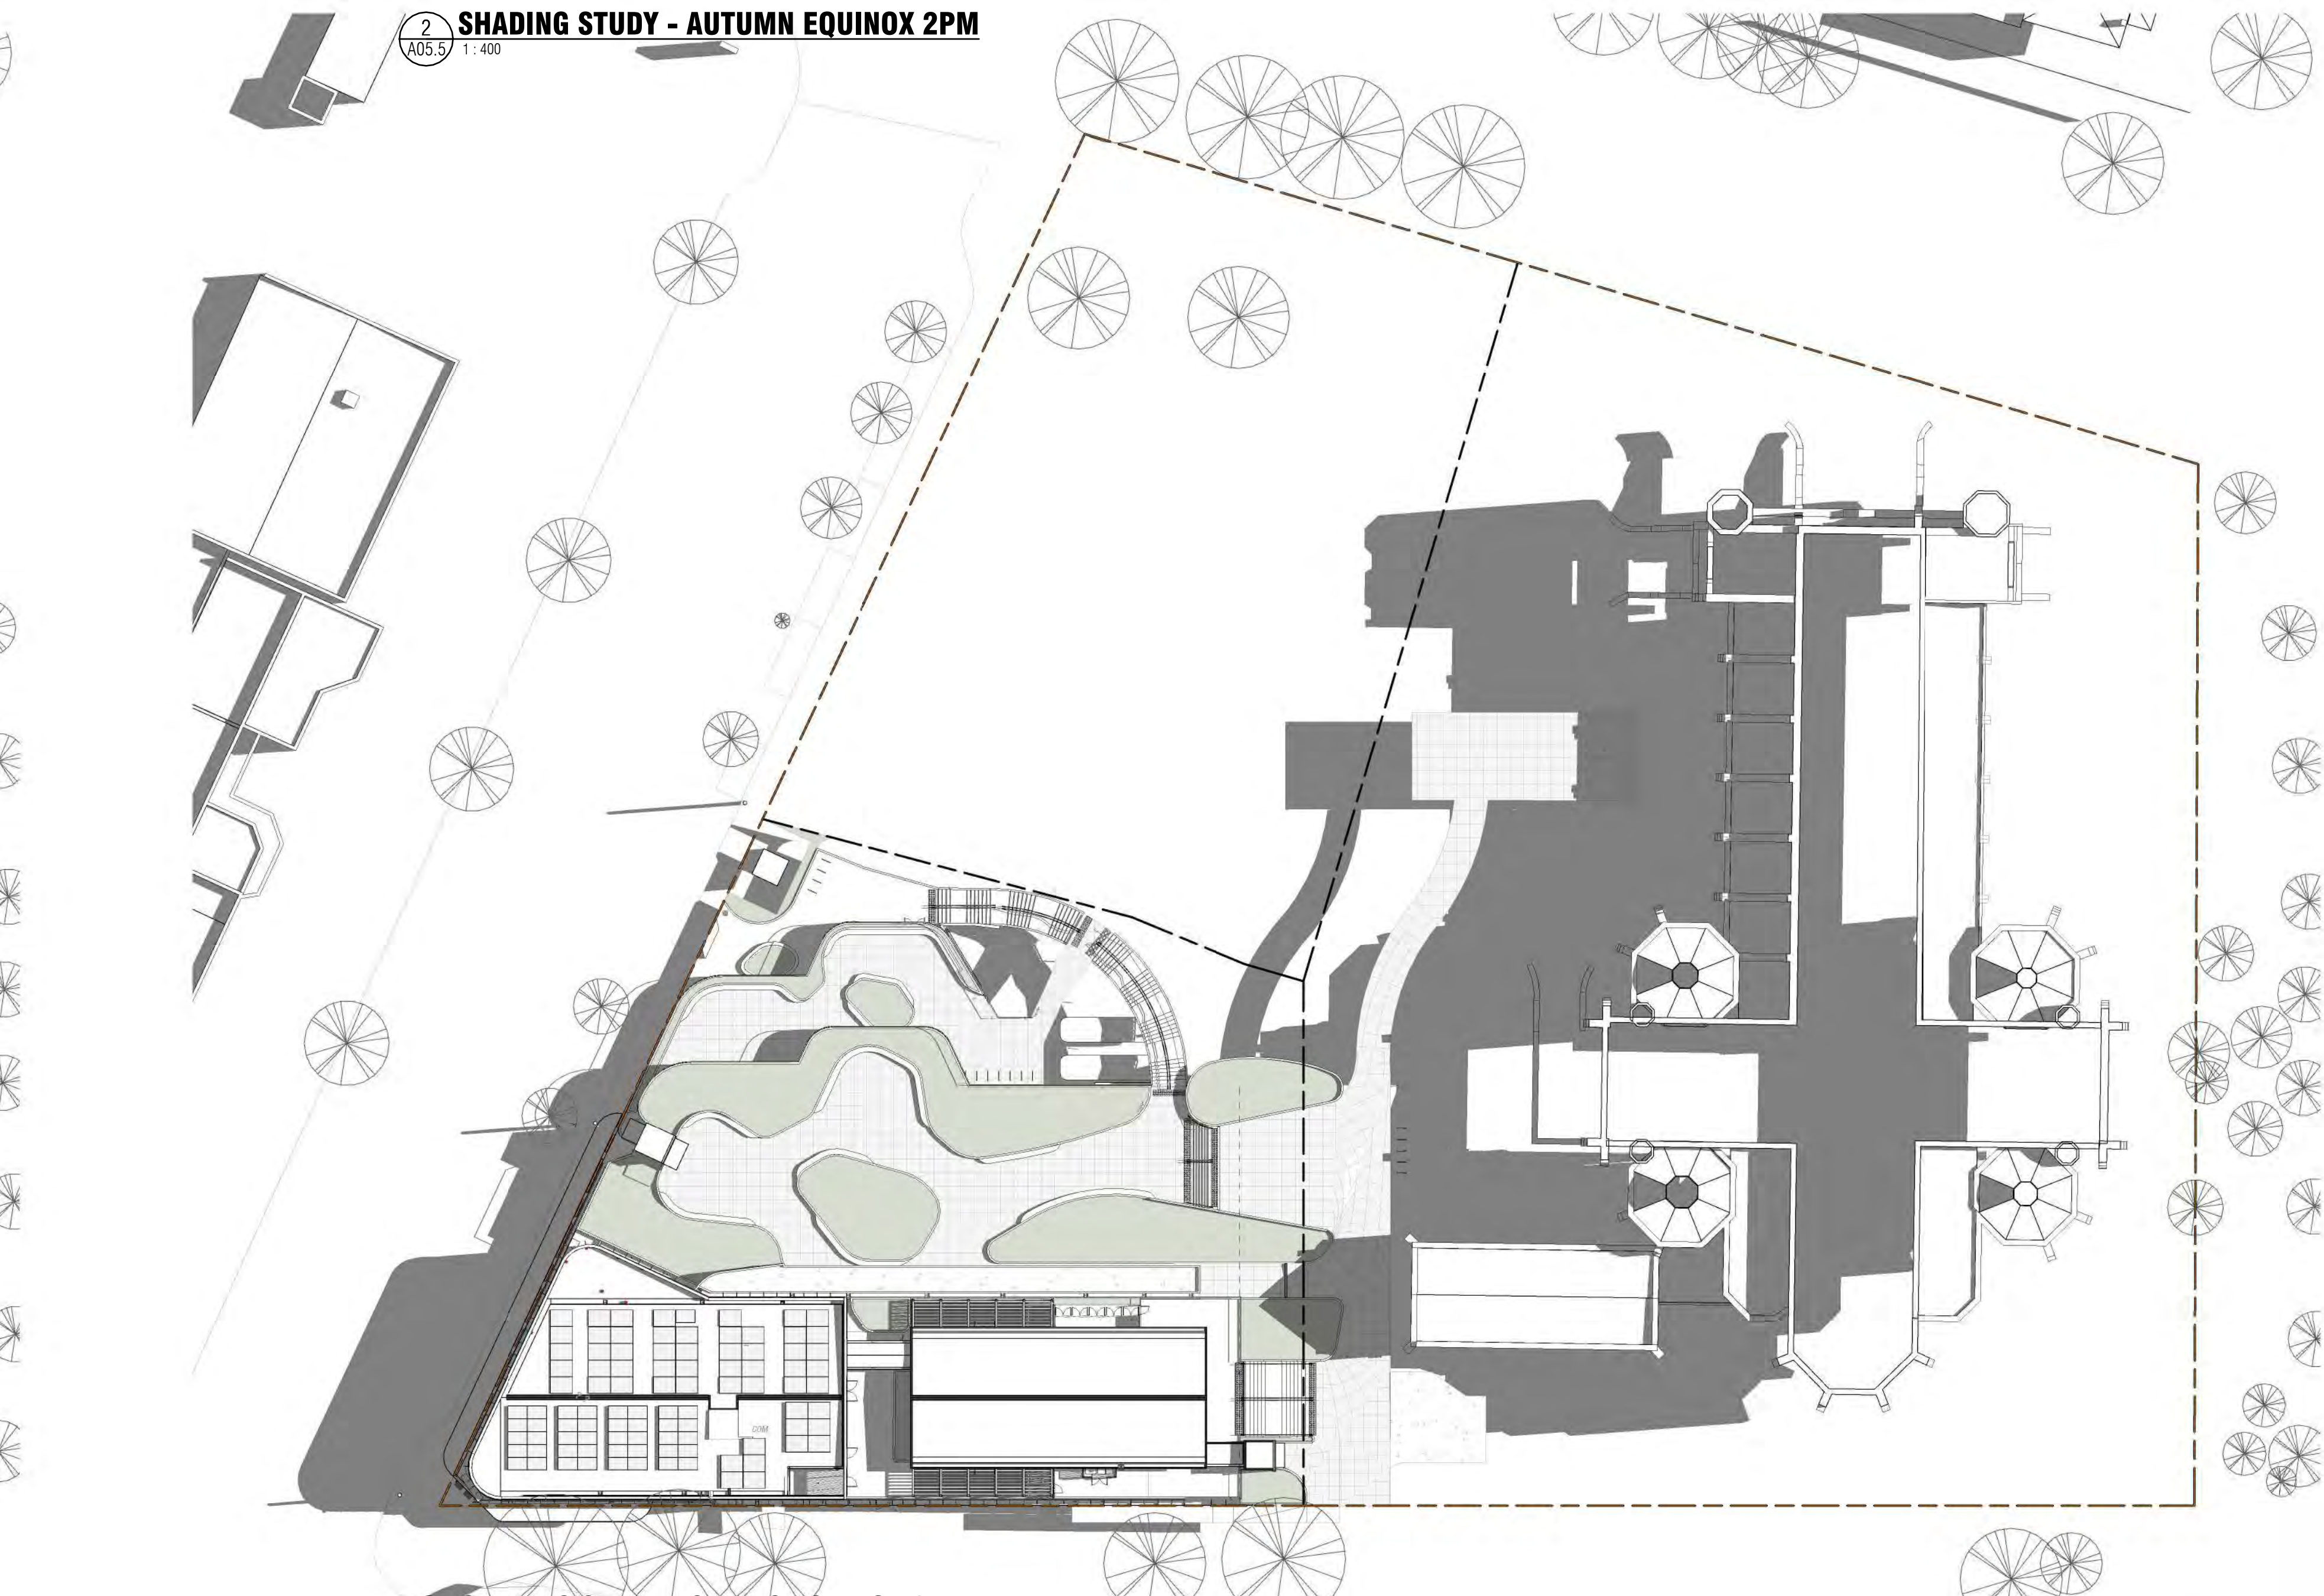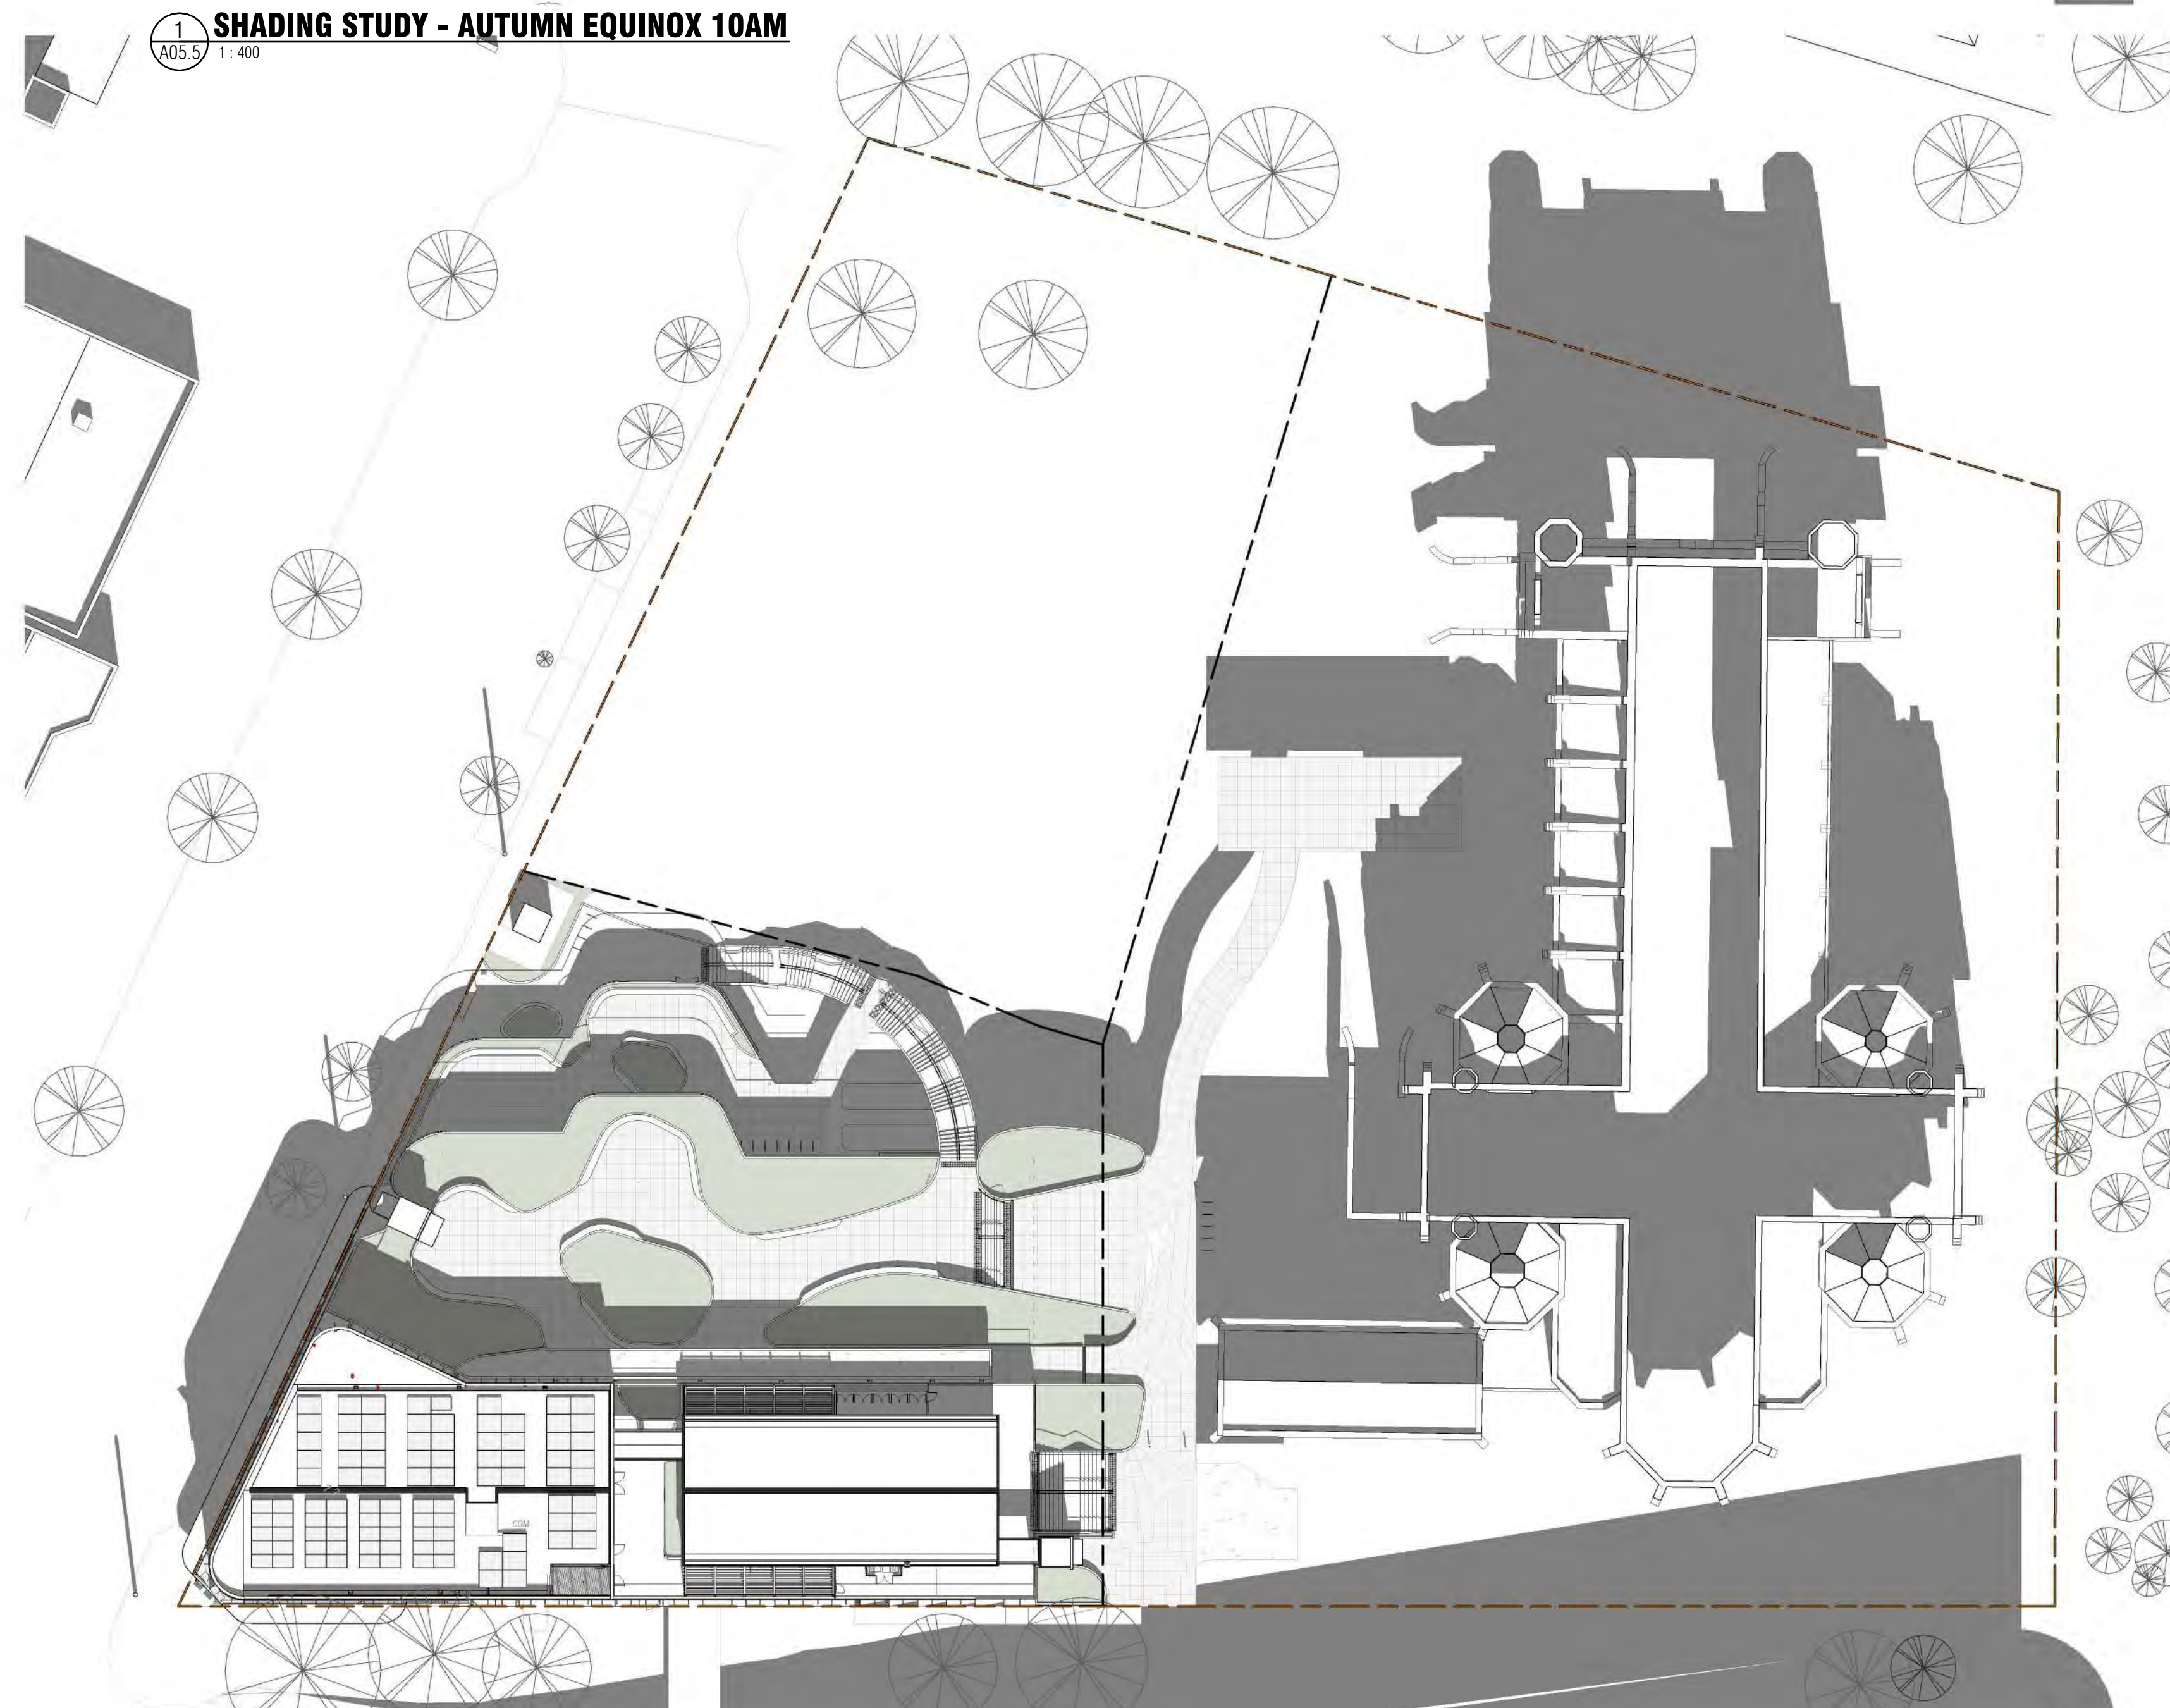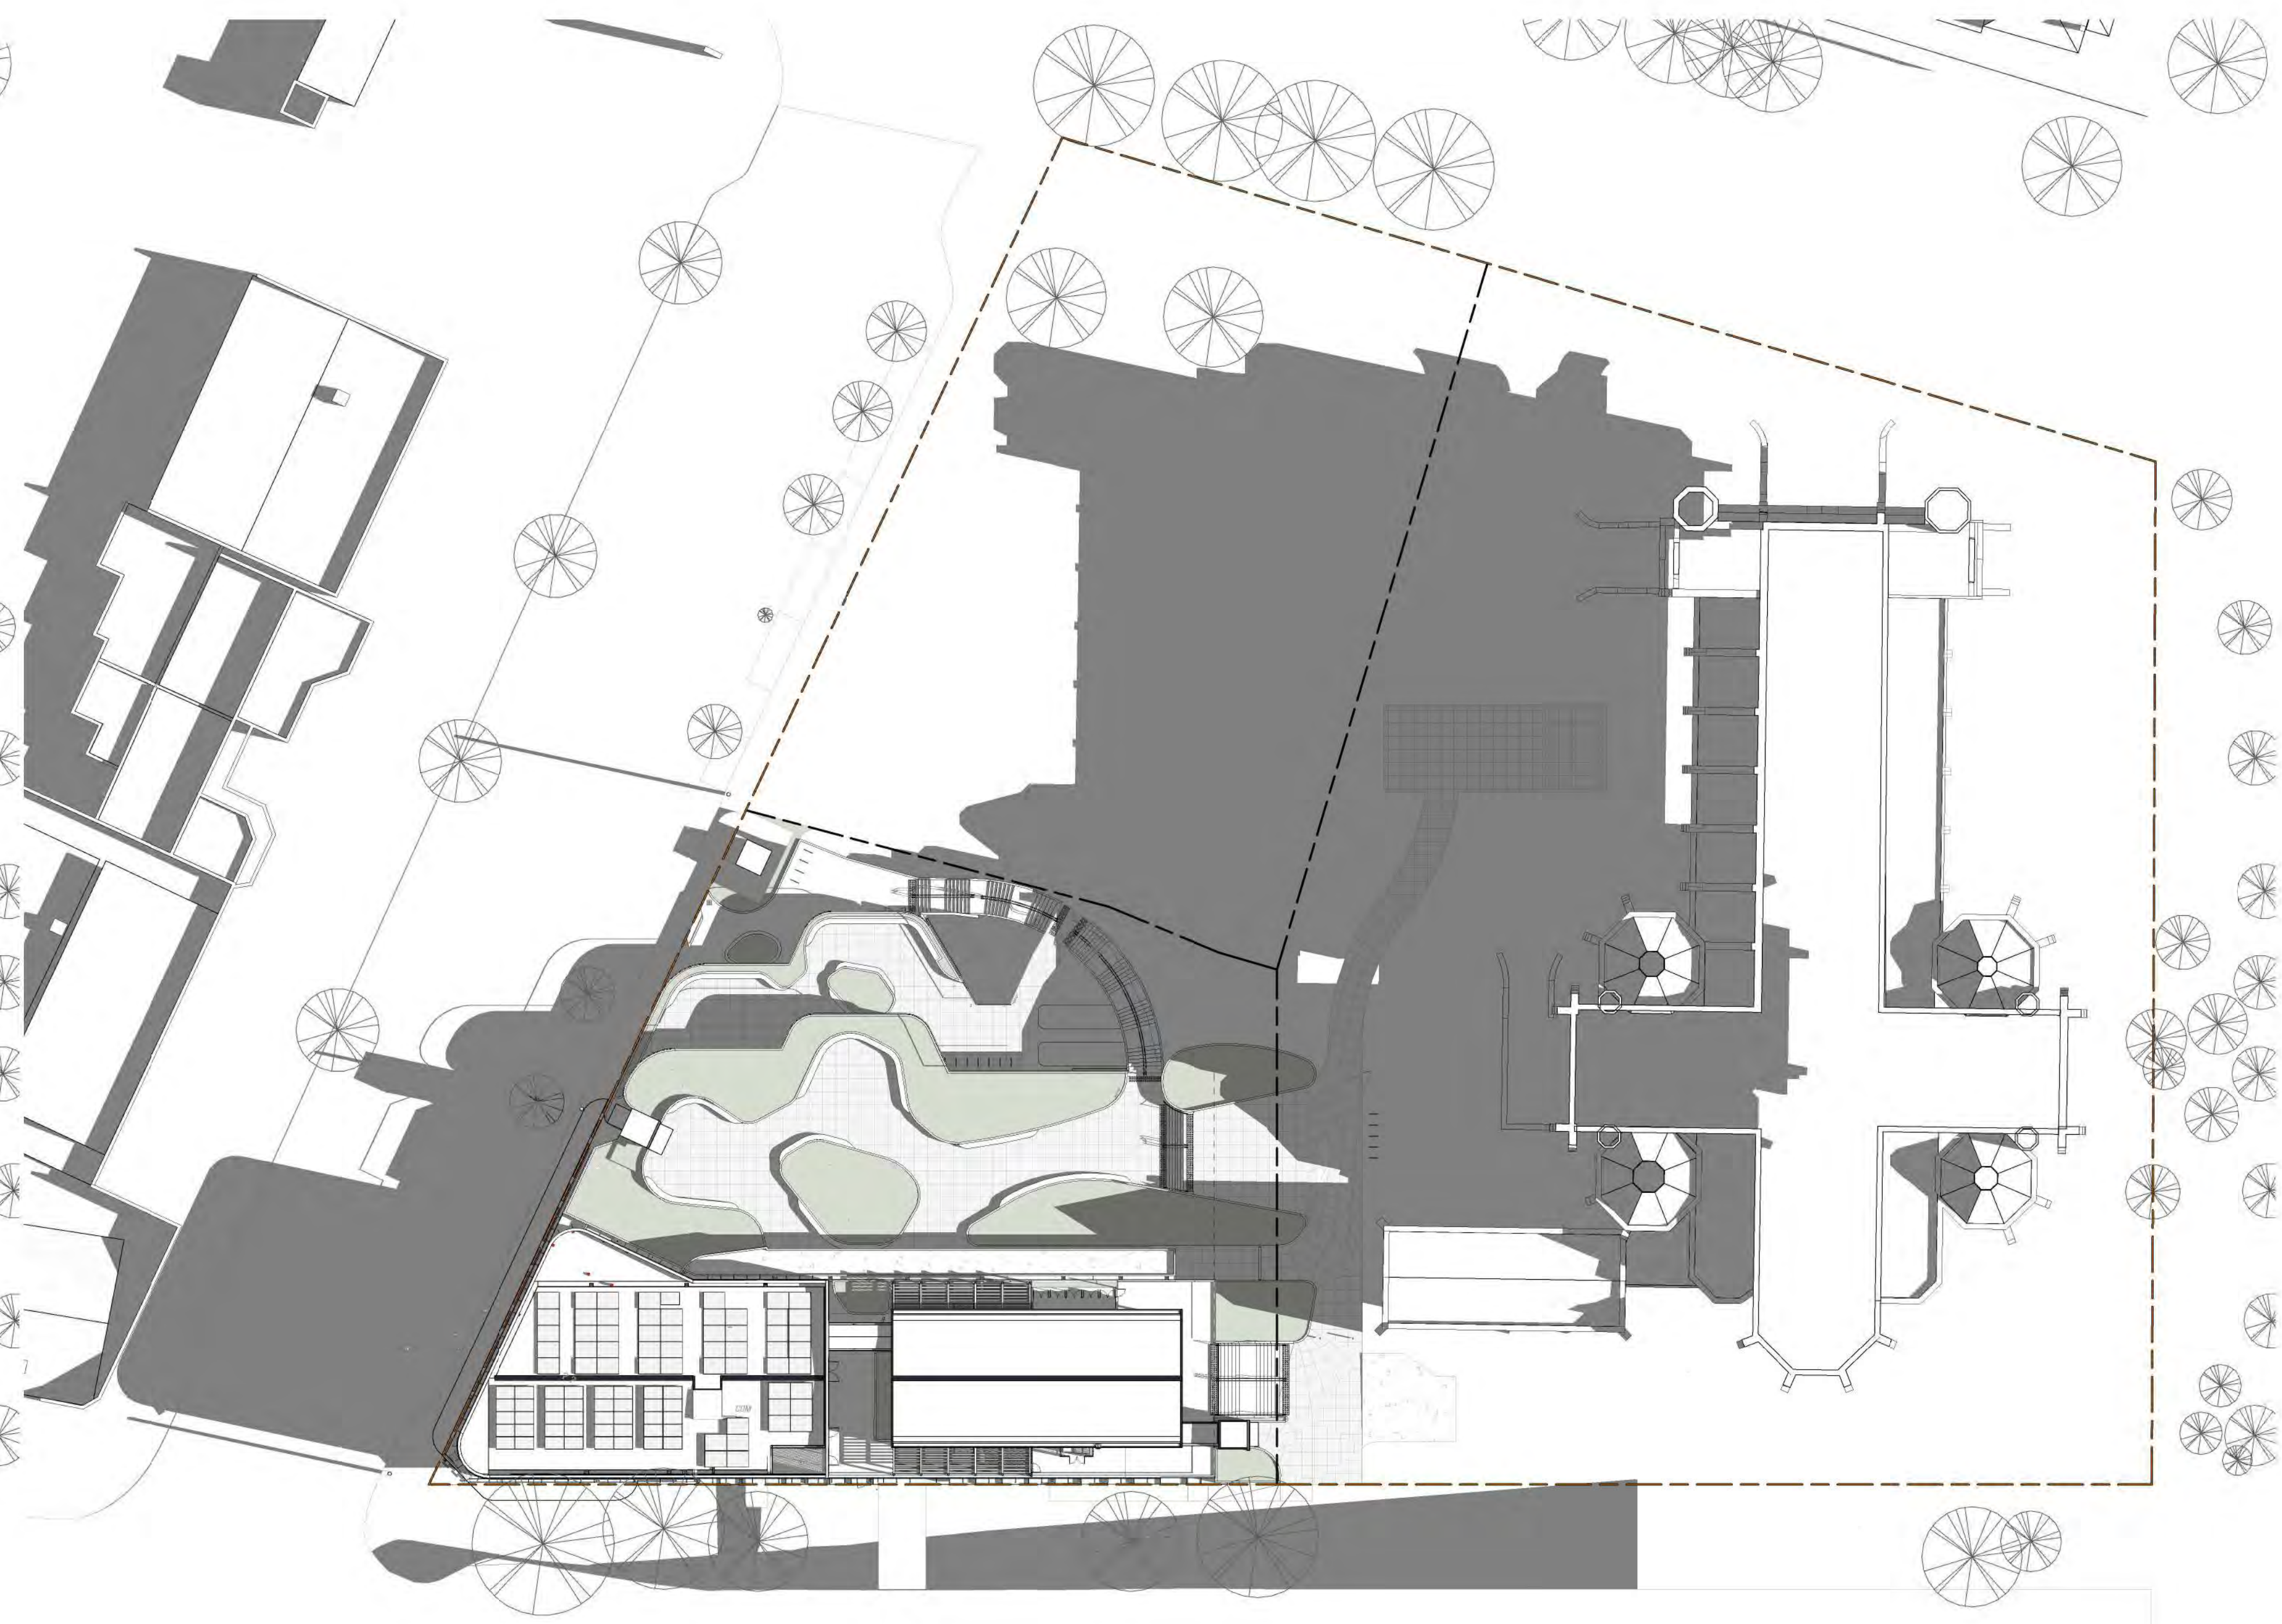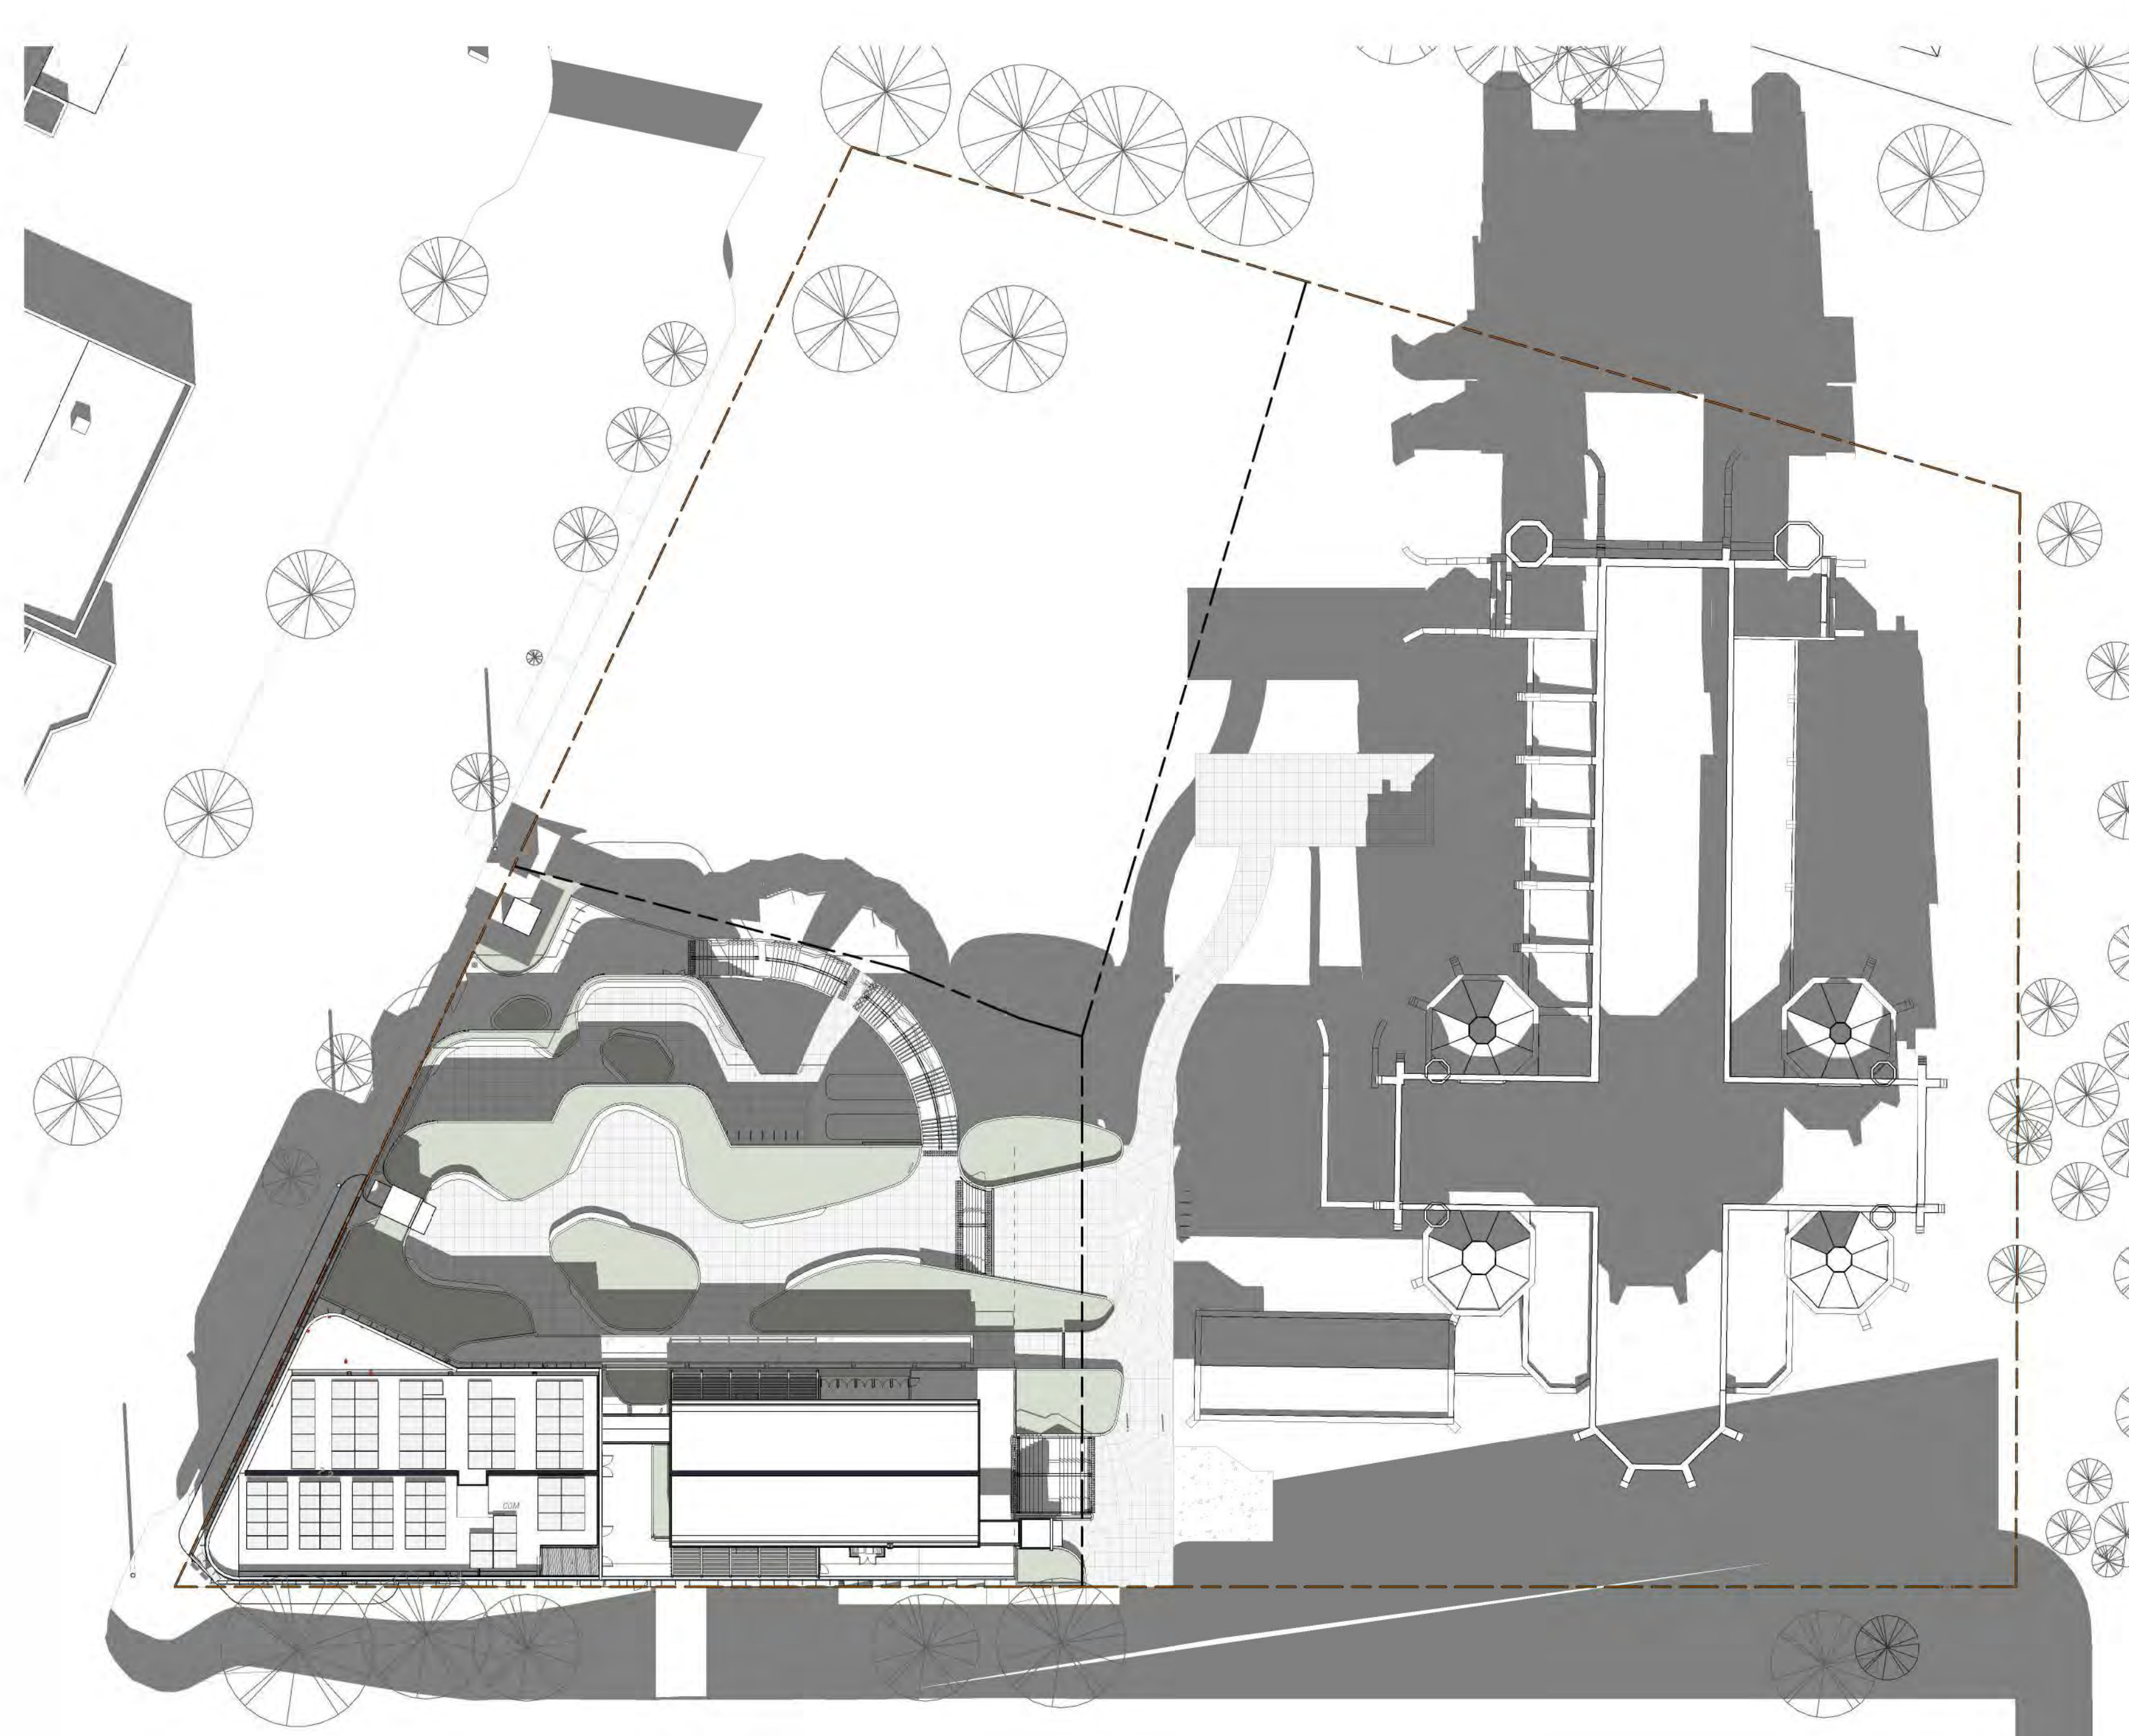

1 SHADING STUDY - AUTUMN EQUINOX 10AM
A05.57 1:400

2 SHADING STUDY - AUTUMN EQUINOX 2PM
A05.57 1:400

3 SHADING STUDY - SPRING EQUINOX 10AM
A05.57 1:400

4 SHADING STUDY - SPRING EQUINOX 2PM
A05.57 1:400

2024.09.03	TOWN PLANNING WIP	E
2024.06.19	TOWN PLANNING RFI RESPONSE	D
2024.03.27	TOWN PLANNING ISSUE	C
2024.03.20	TOWN PLANNING ISSUE	B
2024.03.08	TOWN PLANNING DRAFT	A
Date	Description	Issue

PRELIMINARY TOWN PLANNING
THIS DRAWING IS IN COLOUR. IF YOU DO NOT HAVE A COLOURED VERSION YOU DO NOT HAVE ALL THE REQUIRED INFORMATION. THIS NOTE IS IN RED.





B M MELBOURNE
1031 BRIDGE STREET
LEVEL 3, 25 ROSS ST
SOUTH MELBOURNE
VIC 3205
www.bickerformasters.com.au
NOMINATED ARCHITECT:
ANDREW MASTERS

BENDIGO SACRED HEART CATHEDRAL SQUARE

Cathedral Square Shadow Diagrams			
Drawn	Approved	Date	Scale
ER	ER	2024.09.03	1:400 @ A0

VERIFY ALL DIMENSIONS ON SITE BEFORE COMMENCING ANY WORK OR MAKING SHOP DRAWINGS.

CITY OF GRAYSON BENDIGO
This document has been copied and made available for the purpose of the planning process as set out in the Planning and Environment Act 1987. The information must not be used for any other purpose. By taking a copy of this document you acknowledge and agree that you will only use the document for the purpose specified above and that any dissemination, distribution or copying of this document is strictly prohibited.
Date: 13/09/2024 Page: 16 of 24

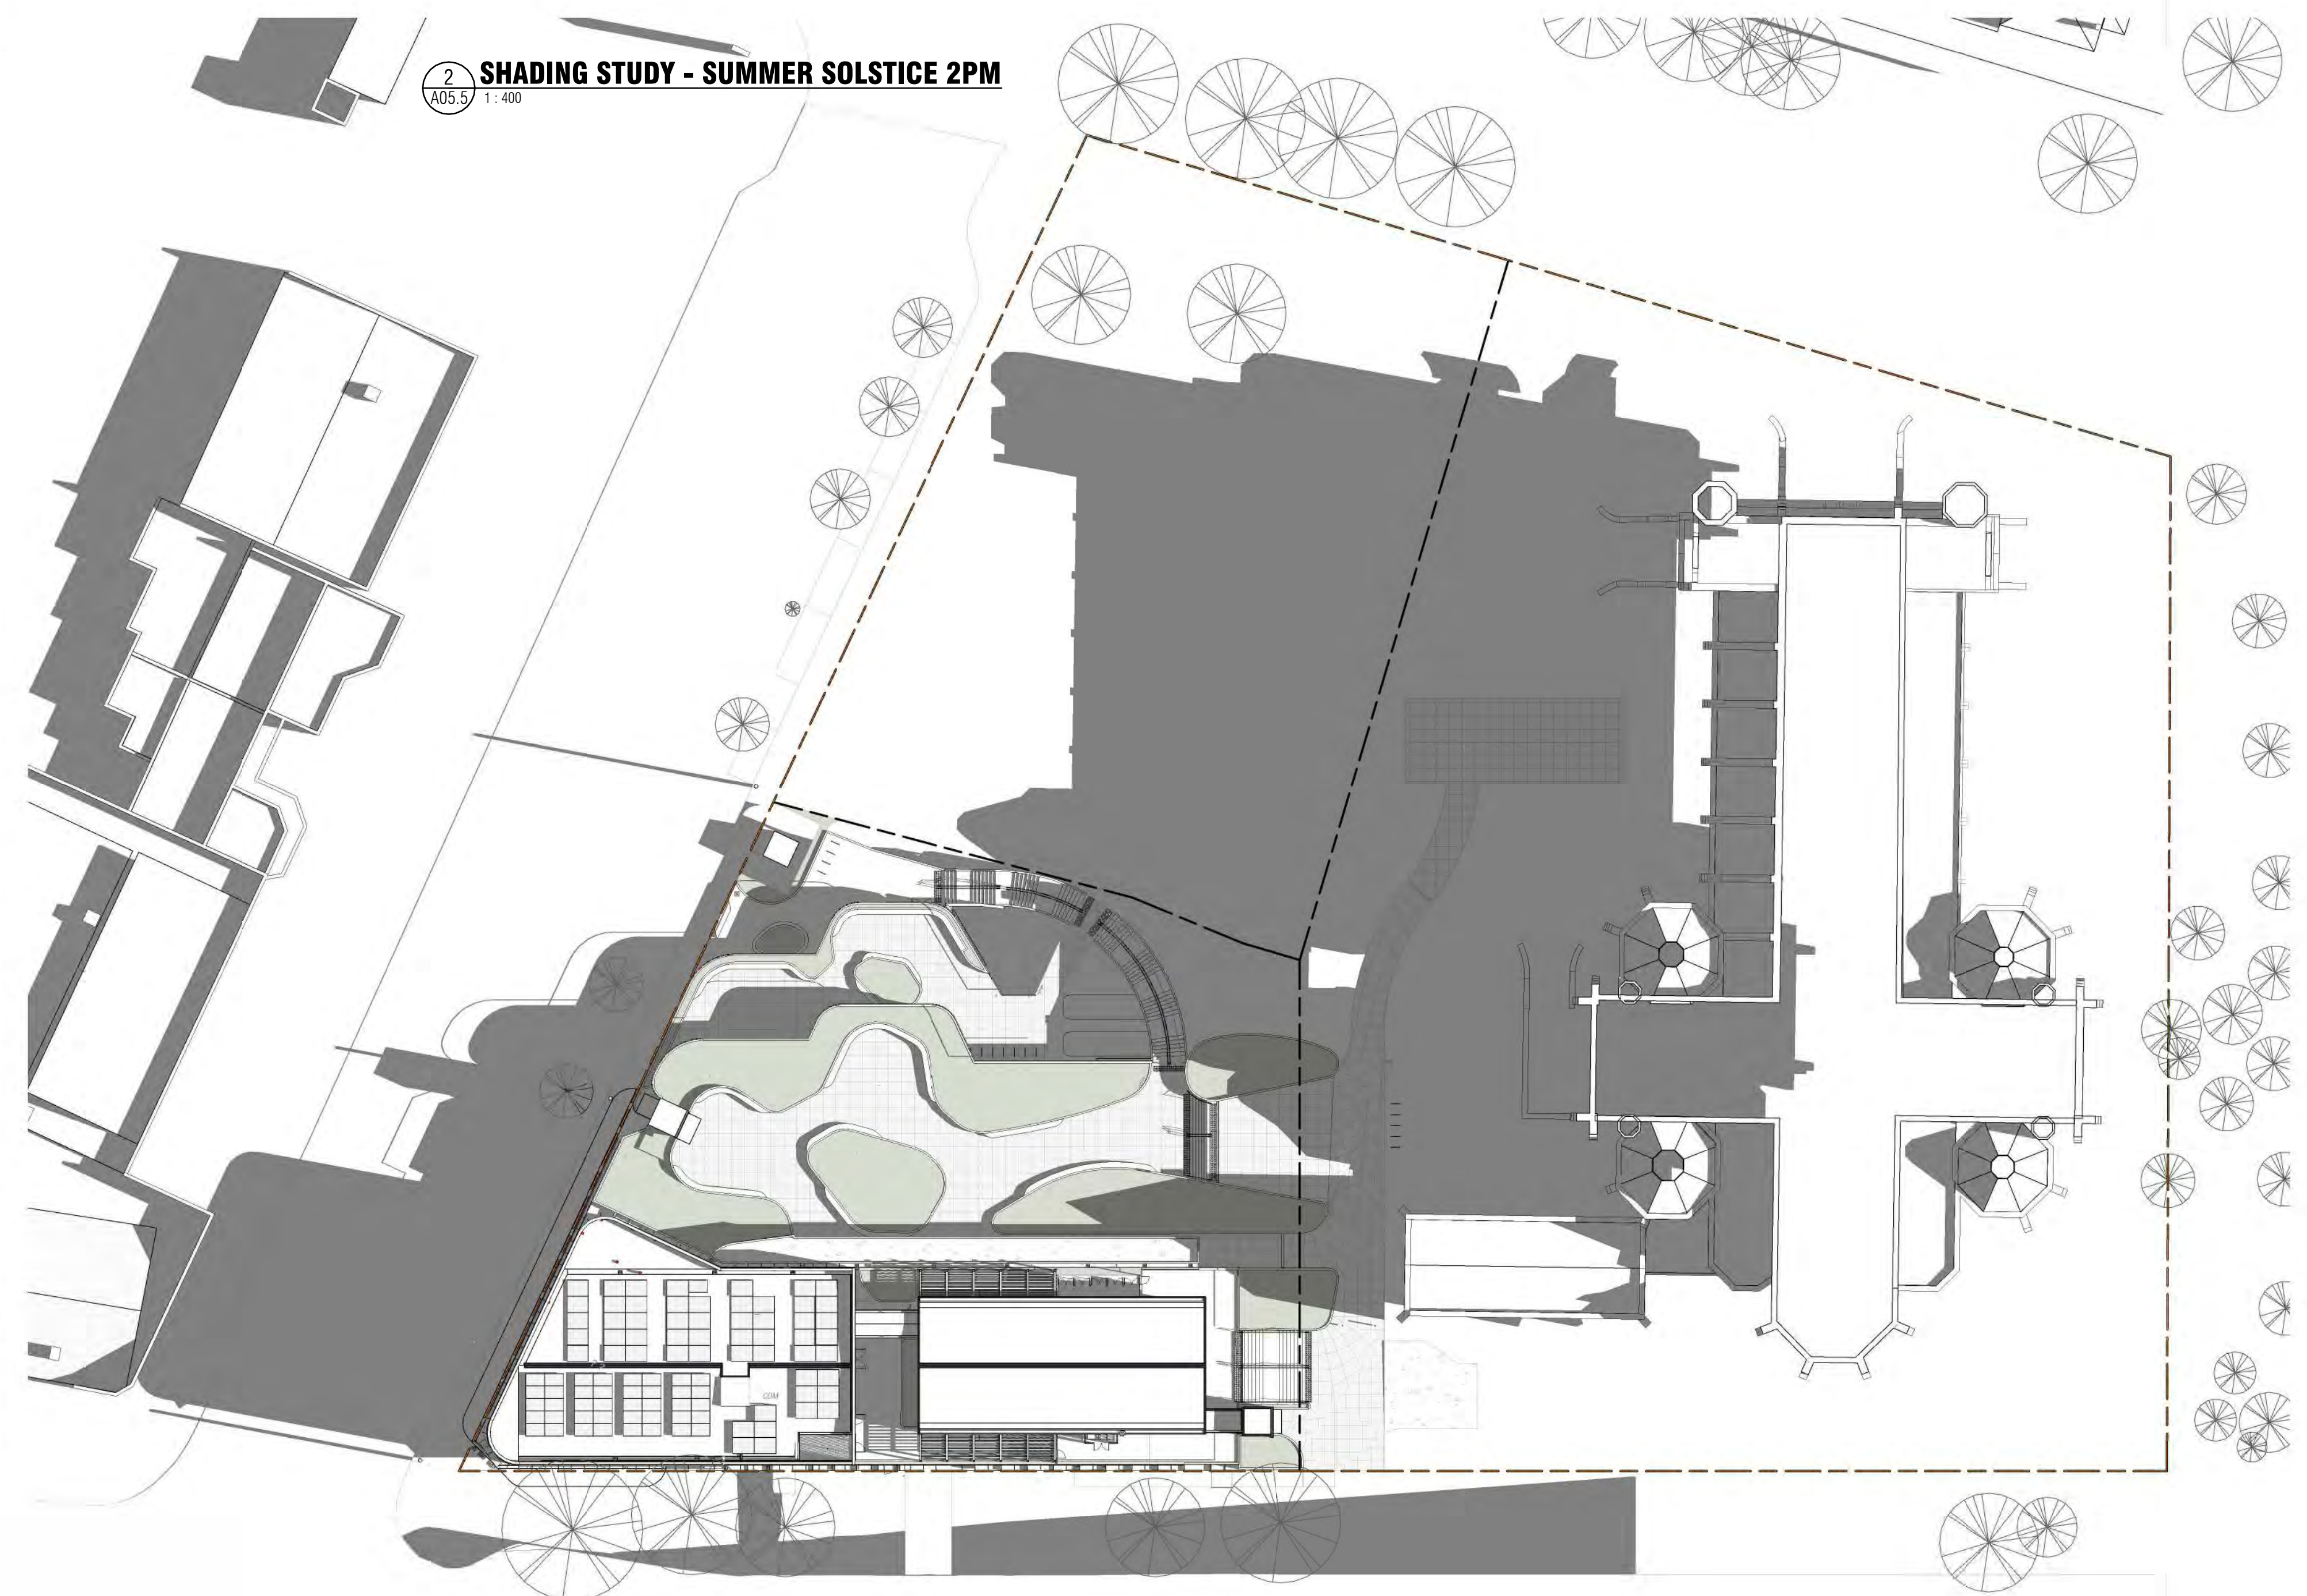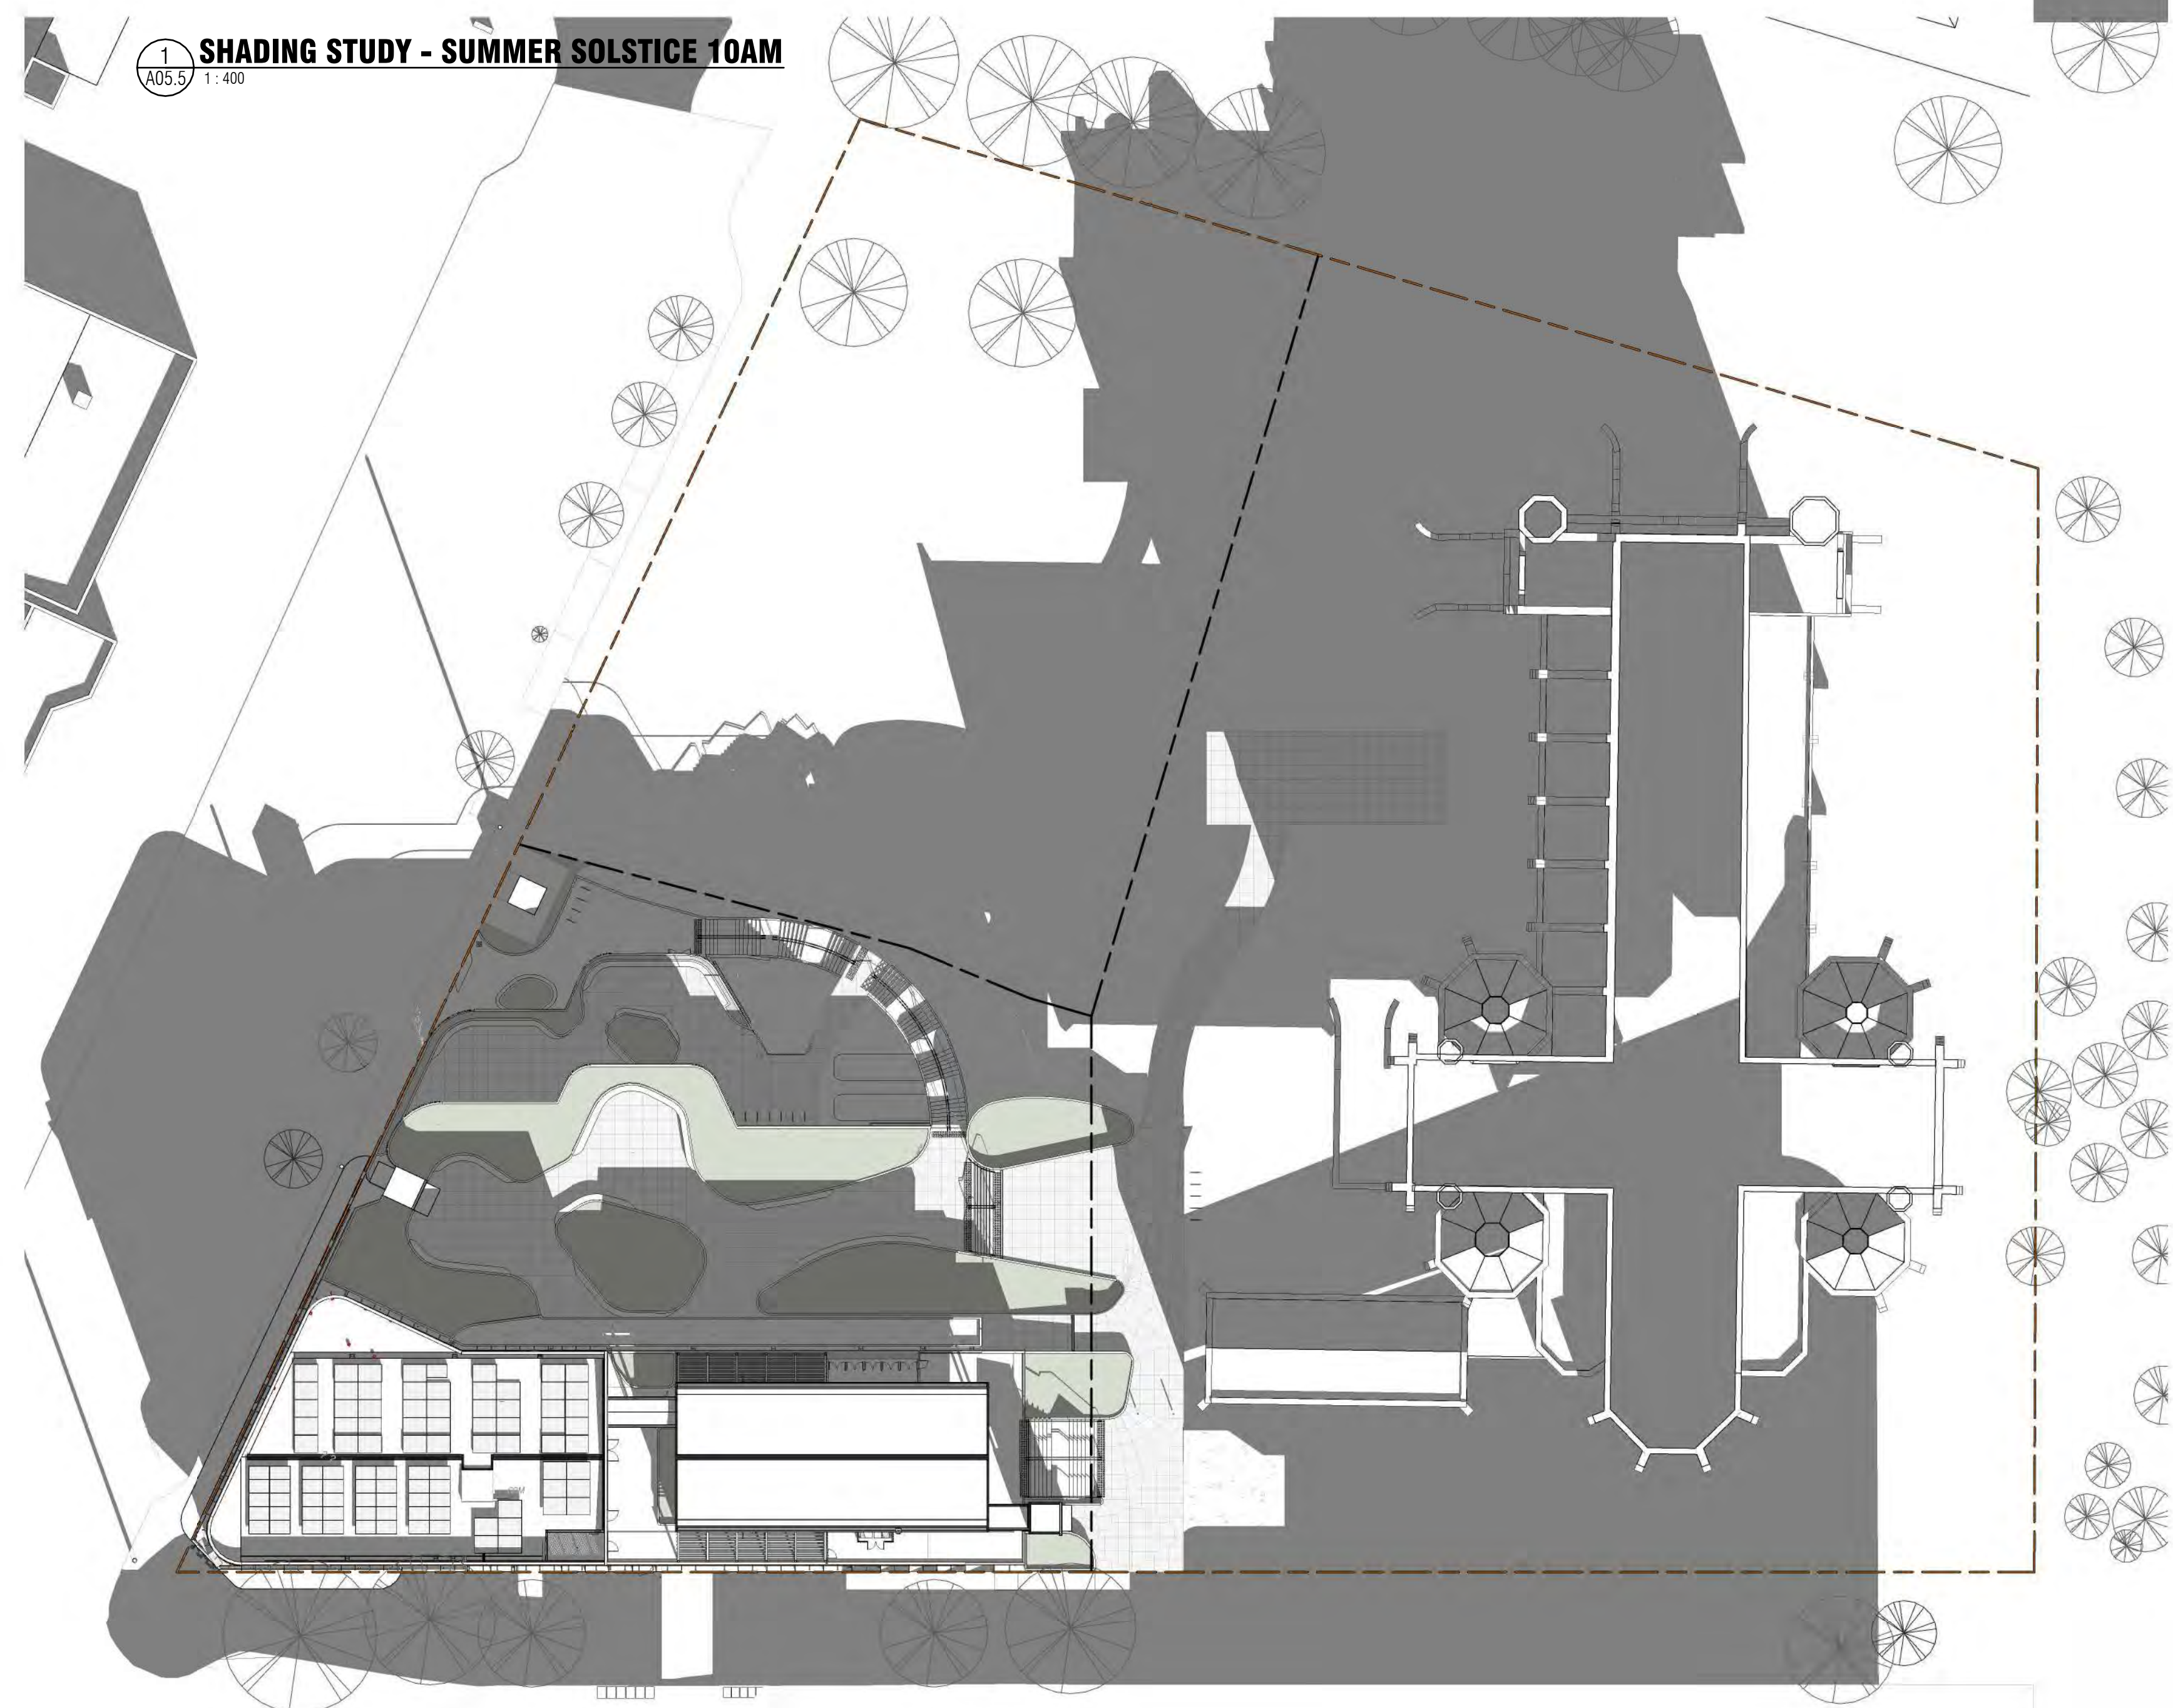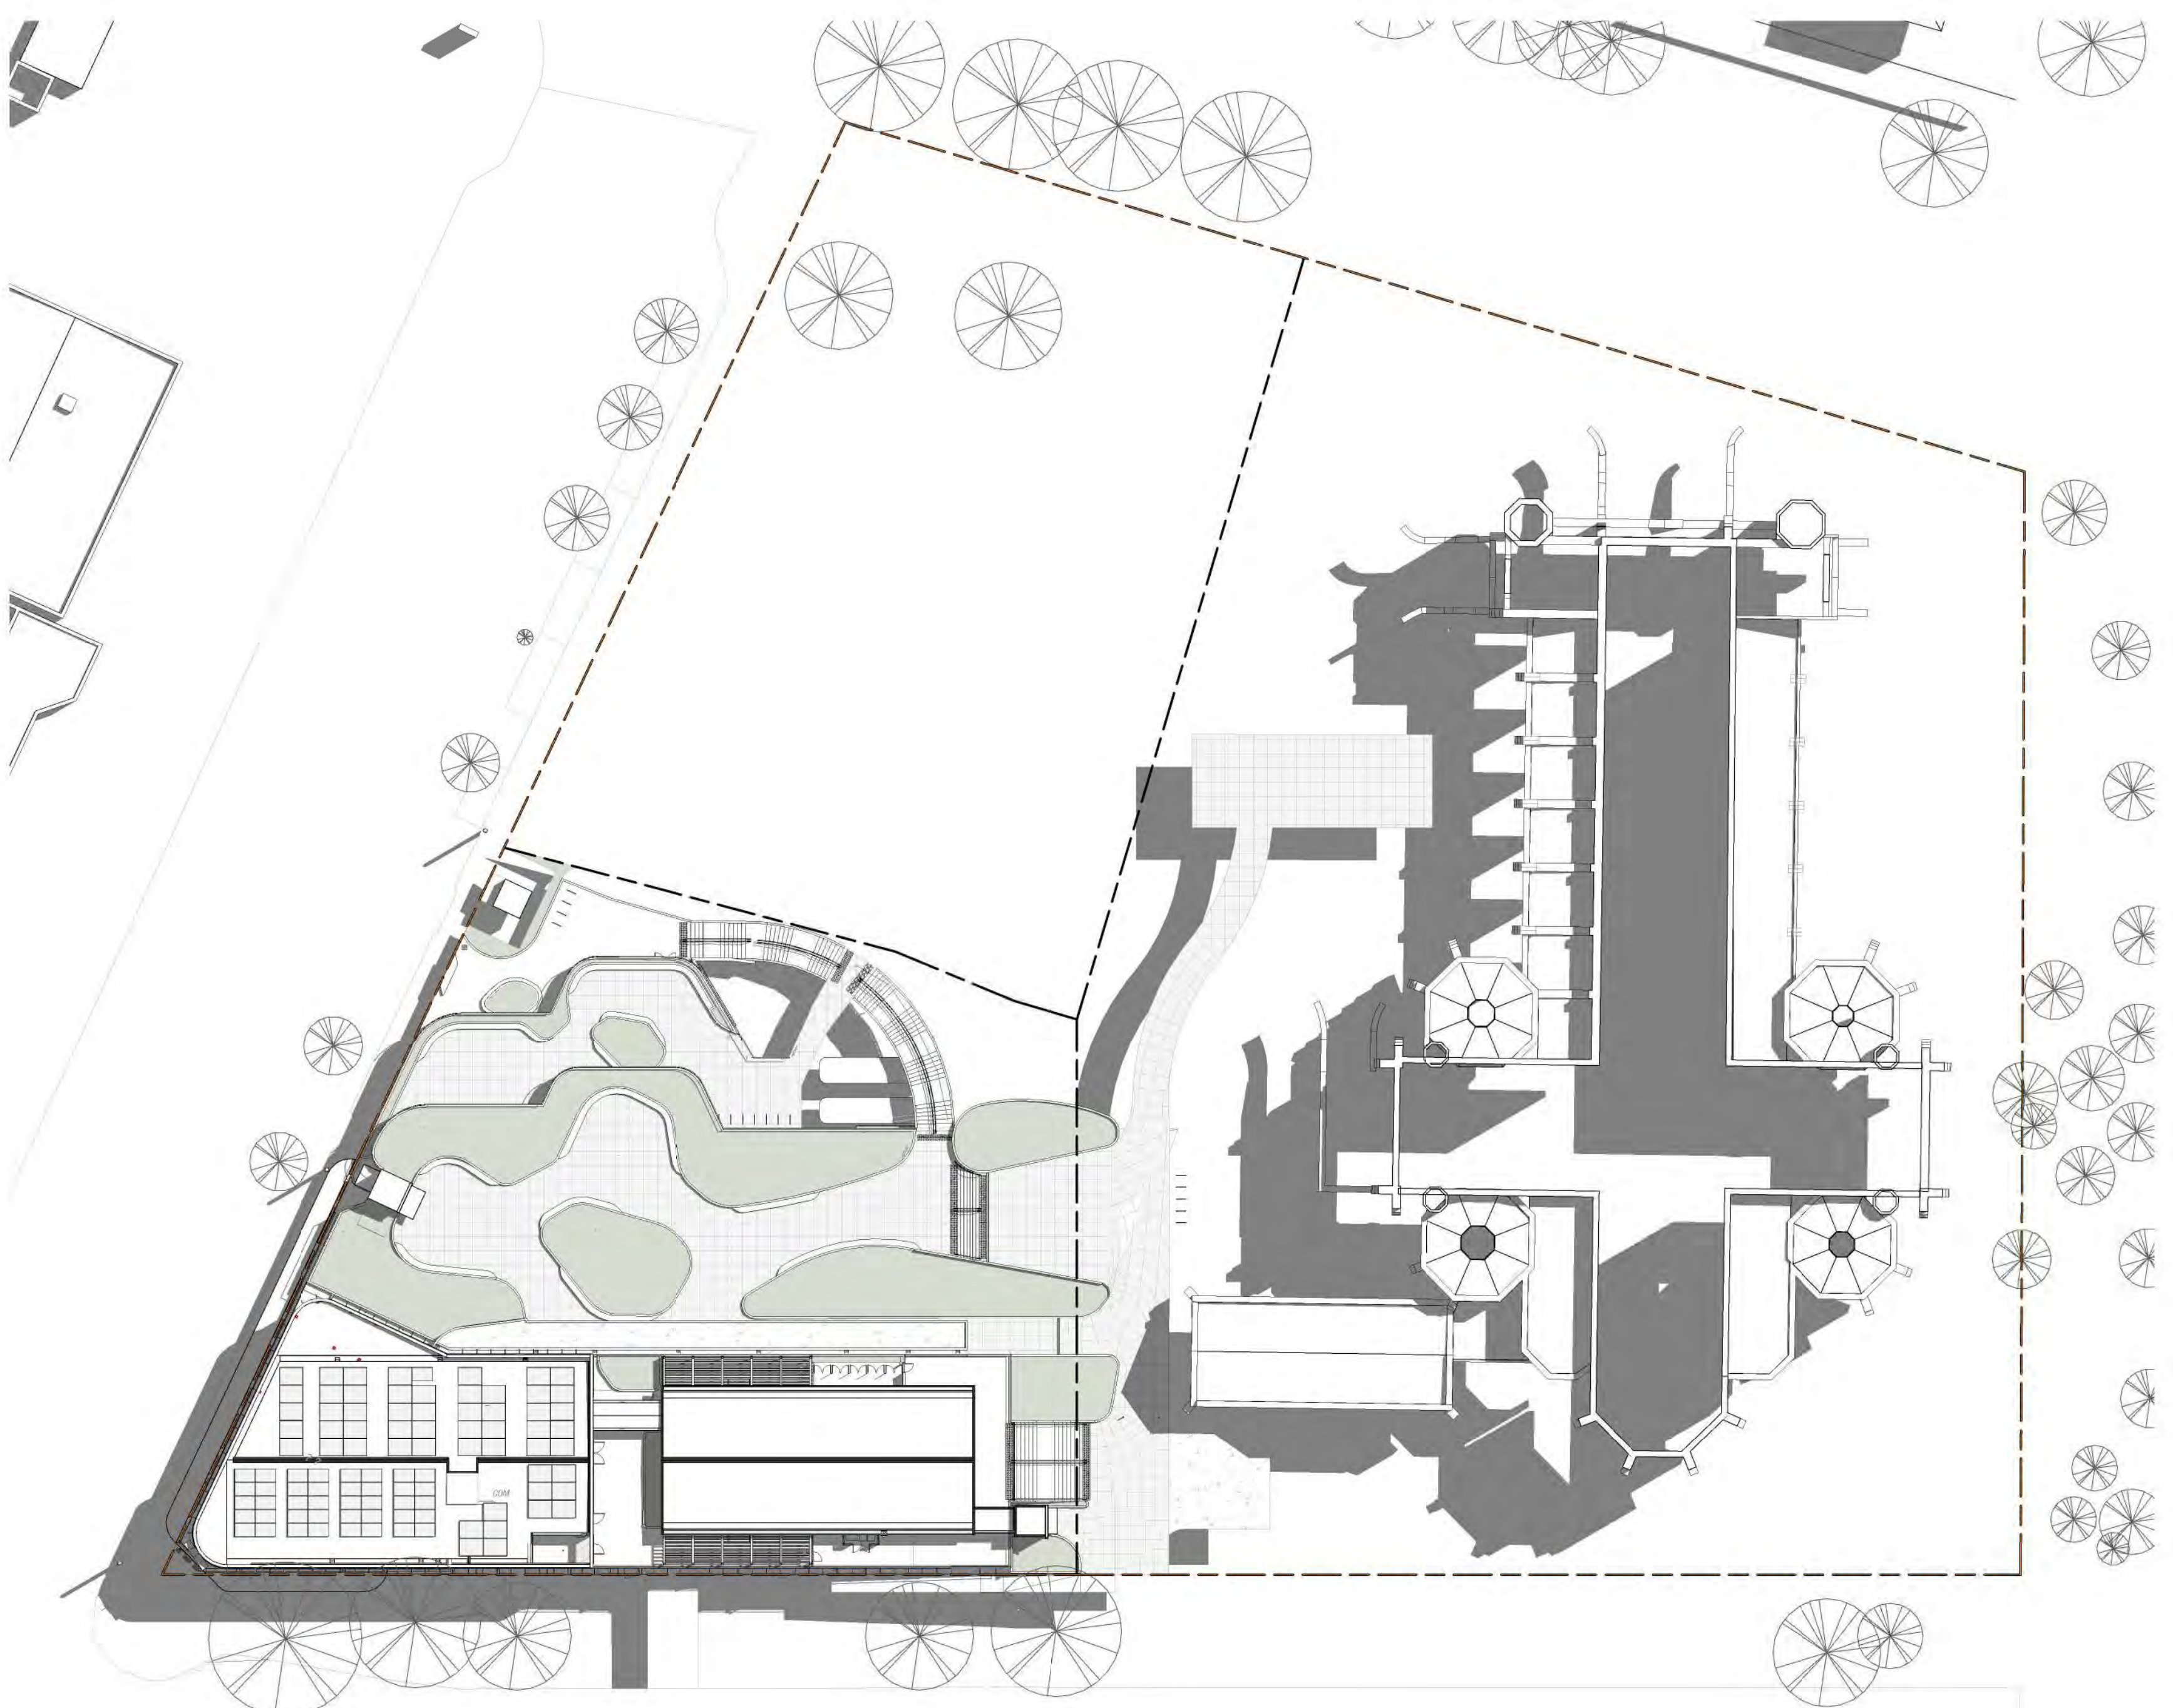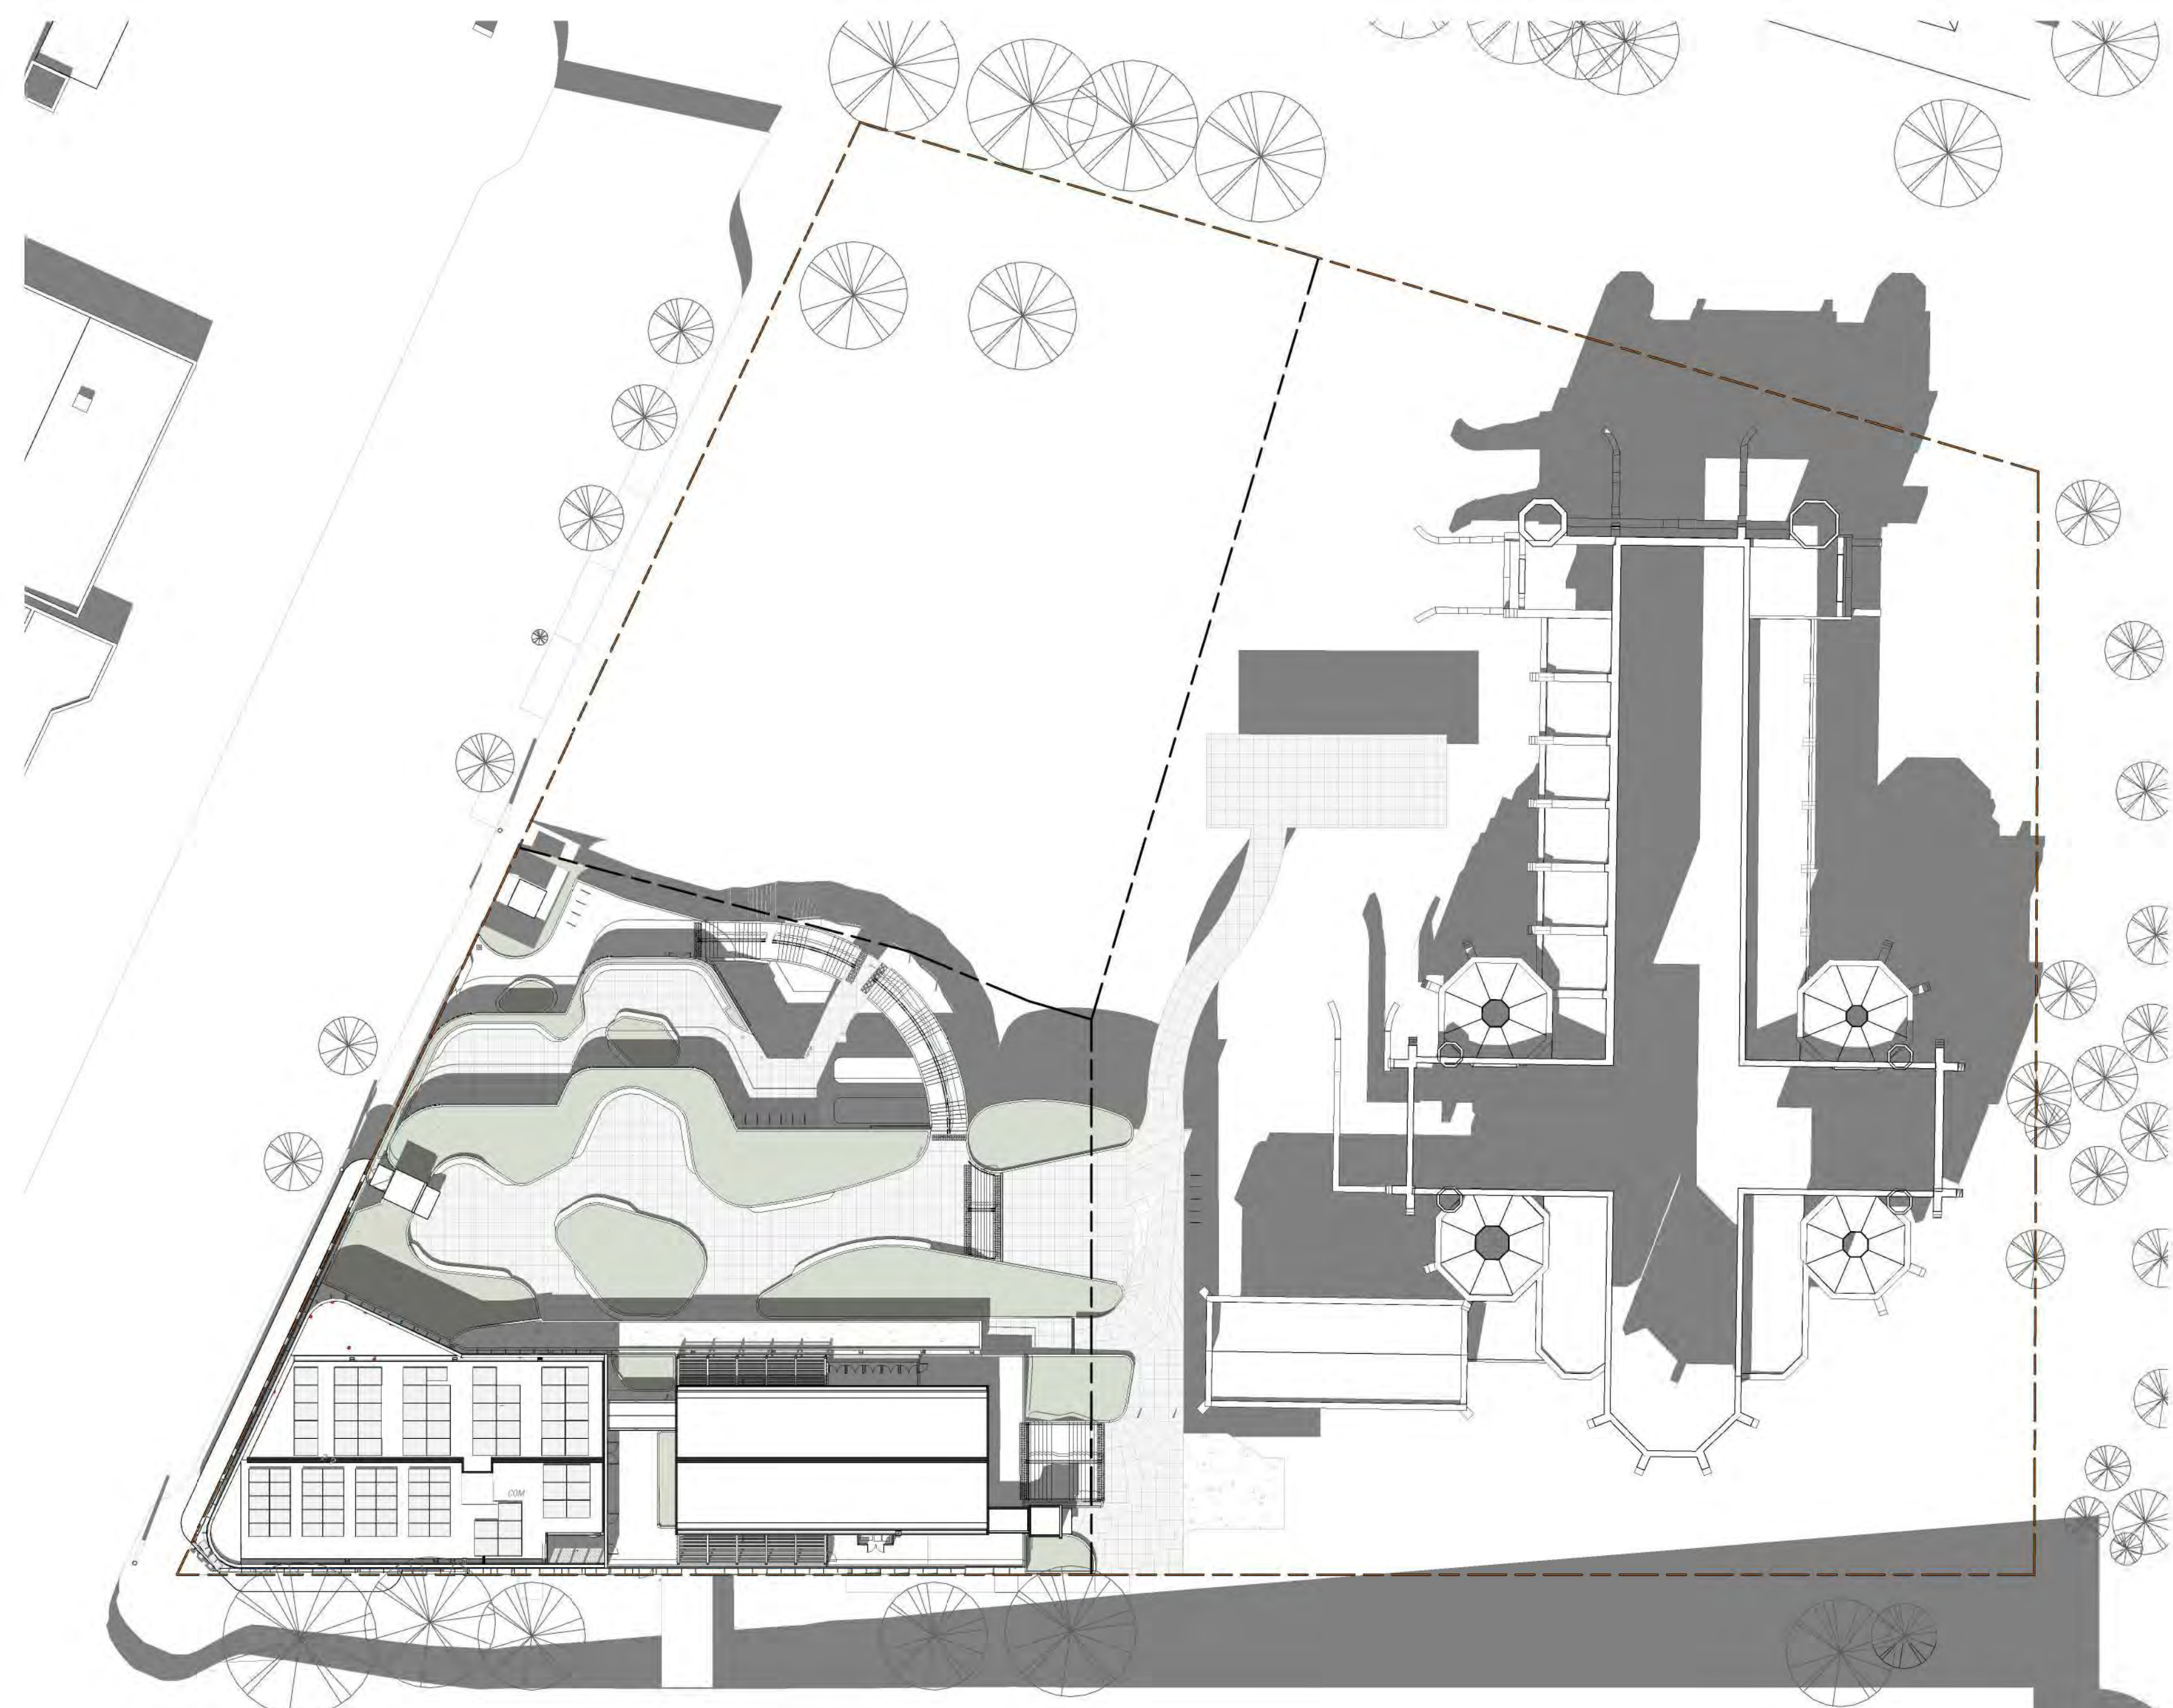

1 SHADING STUDY - SUMMER SOLSTICE 10AM
A05-S7 1:400

2 SHADING STUDY - SUMMER SOLSTICE 2PM
A05-S7 1:400

3 SHADING STUDY - WINTER SOLSTICE 10AM
A05-S7 1:400

4 SHADING STUDY - WINTER SOLSTICE 2PM
A05-S7 1:400

Date	Description	Issue
2024.09.03	TOWN PLANNING WIP	E
2024.06.19	TOWN PLANNING RFI RESPONSE	D
2024.03.27	TOWN PLANNING ISSUE	C
2024.03.20	TOWN PLANNING ISSUE	B
2024.03.08	TOWN PLANNING DRAFT	A

PRELIMINARY TOWN PLANNING
THIS DRAWING IS IN COLOUR. IF YOU DO NOT HAVE A COLOURED VERSION YOU DO NOT HAVE ALL THE REQUIRED INFORMATION. THIS NOTE IS IN RED.


B M MELBOURNE
103 RUSSELL STREET
LEVEL 3, 25 ROSS ST
SOUTH MELBOURNE
VIC 3205
www.bickerformasters.com.au
NOMINATED ARCHITECT:
ANDREW MASTERS

BENDIGO SACRED HEART CATHEDRAL SQUARE

Drawn	Approved	Date	Scale
ER	ER	2024.09.03	1:400 @ A0

VERIFY ALL DIMENSIONS ON SITE BEFORE COMMENCING ANY WORK OR MAKING SHOP DRAWINGS.

CITY OF GREATER BENDIGO
This document has been copied and made available for the purposes of the planning process as set out in the Planning and Environment Act 1987. The information must not be used for any other purpose. By taking a copy of this document you acknowledge and agree that you will only use the document for the purpose specified above and that any dissemination, distribution or copying of this document is strictly prohibited.
Date: 13/09/2024 Page: 17 of 24

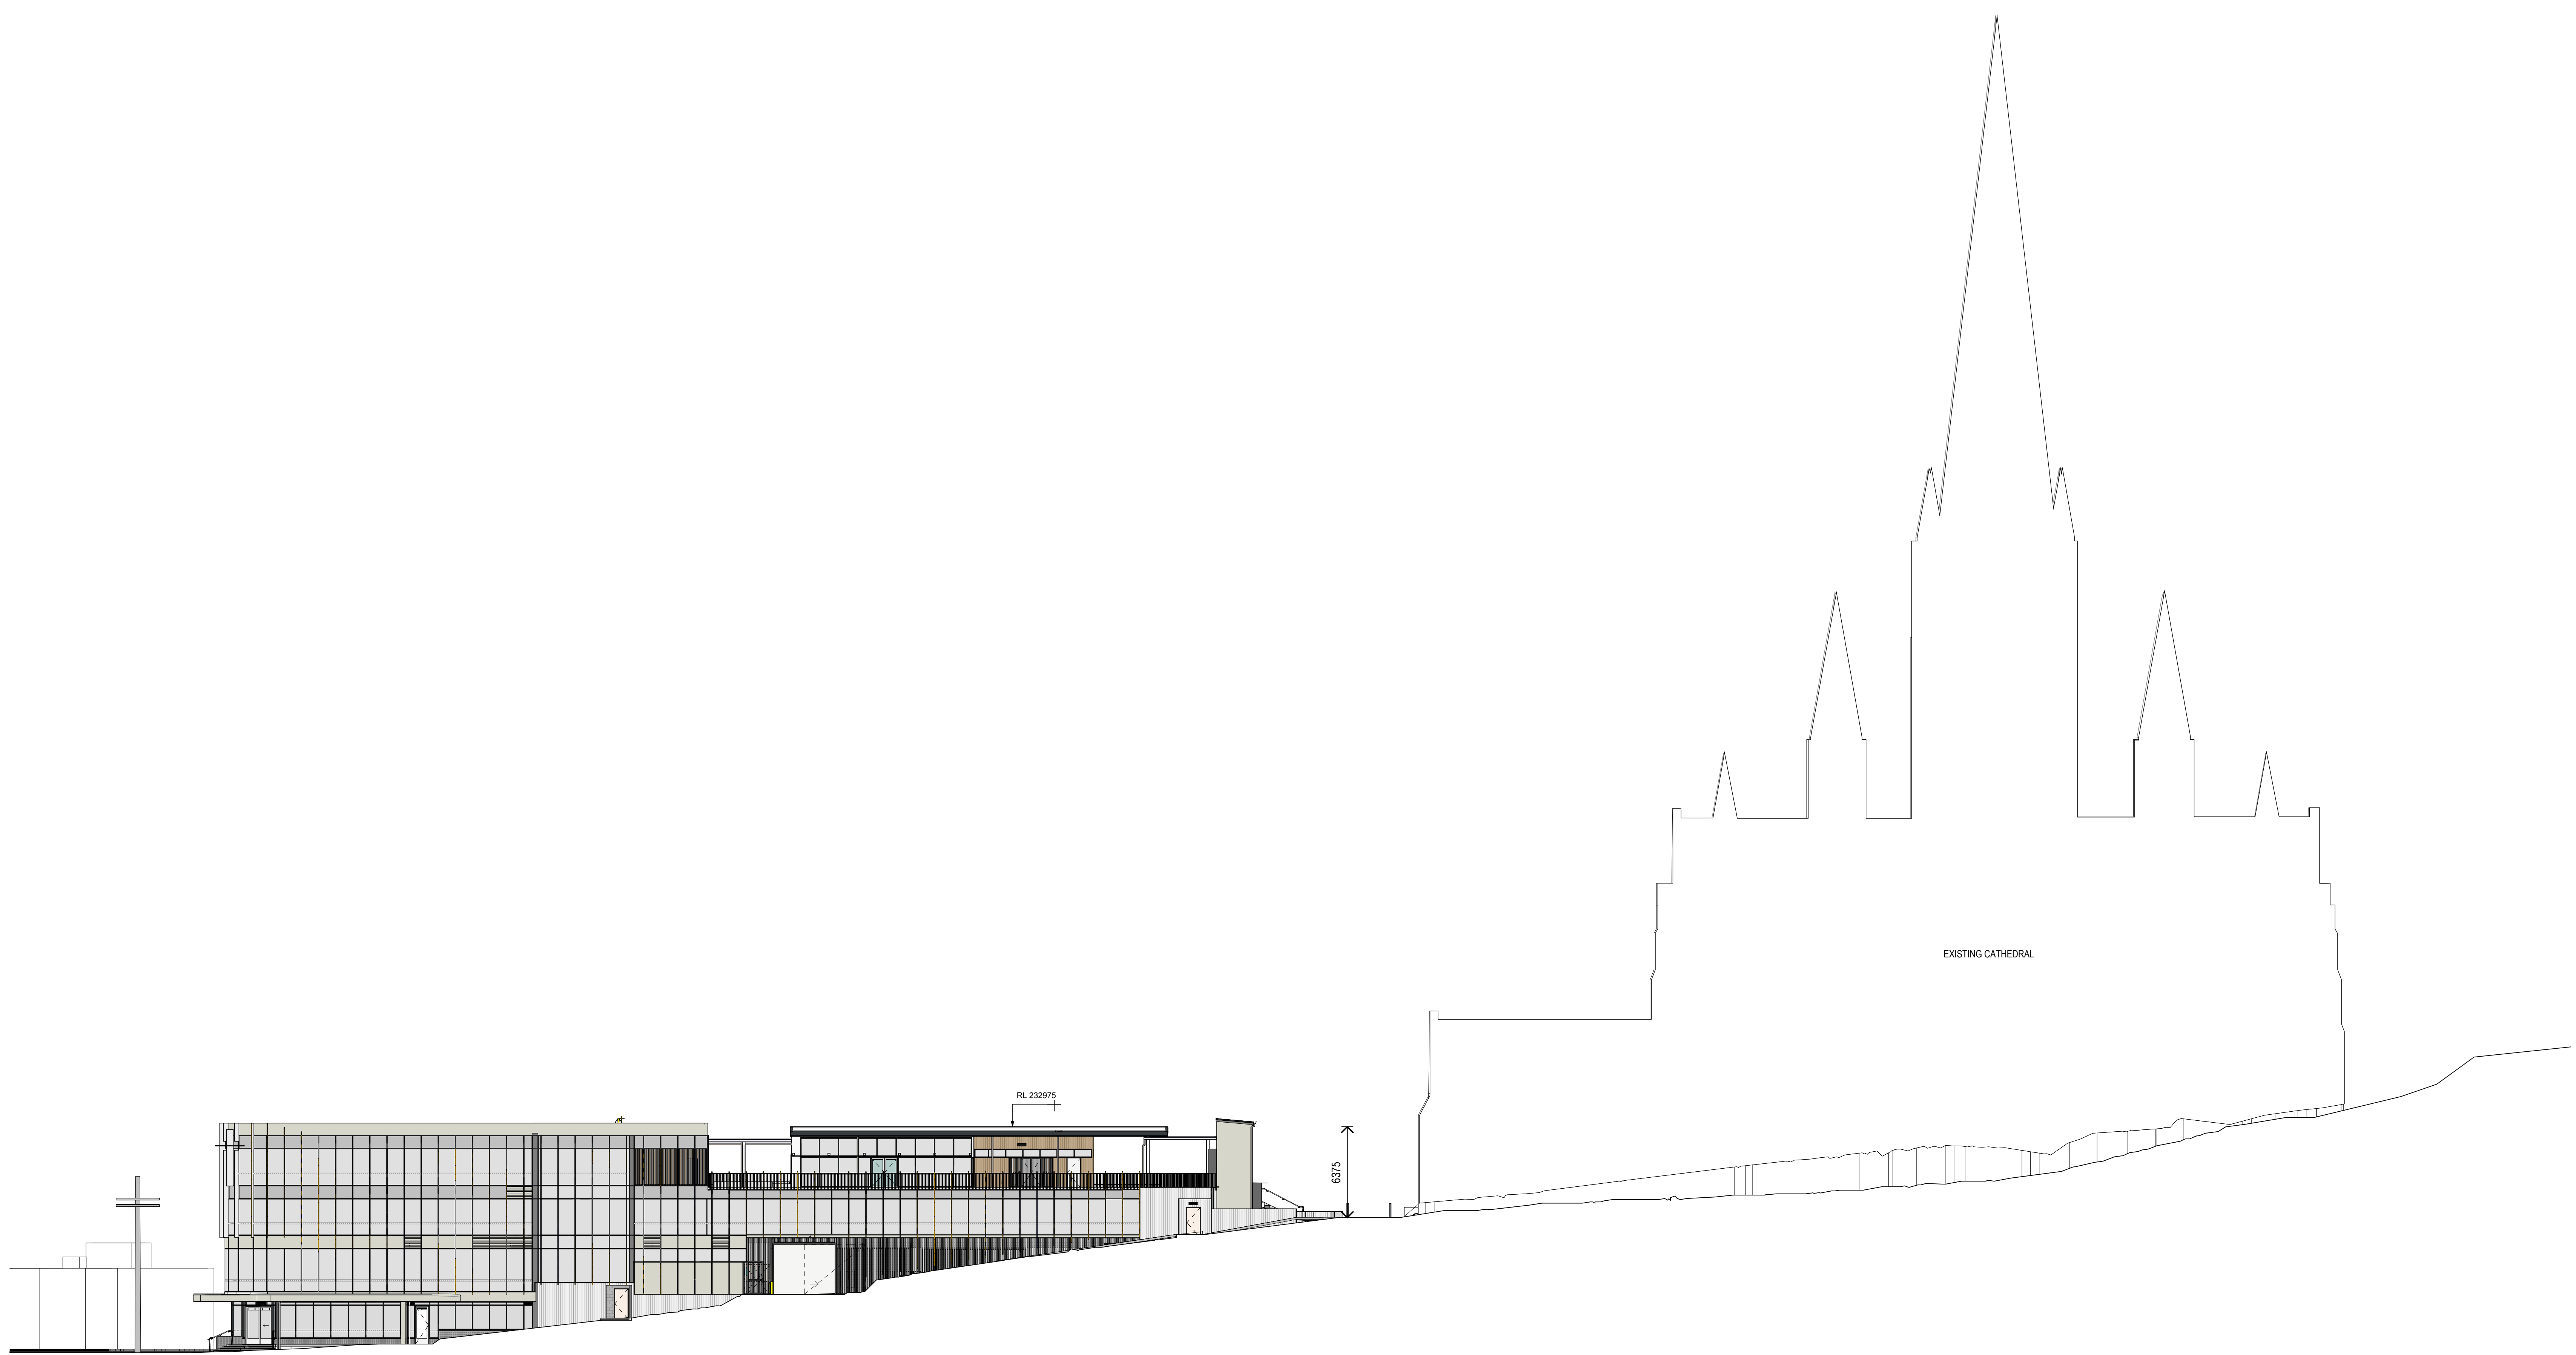

1 SHORT ST ELEVATION
1:200

CITY OF GREATER BENDIGO

This document has been copied and made available for the purpose of the planning process as set out in the Planning and Environment Act 1987. The information must not be used for any other purpose. By using a copy of this document you acknowledge and agree that you will only use the document for the purposes specified above and that any dissemination, distribution or copying of this document is strictly prohibited.

Date: 13/09/2024 Page: 18 of 24

Date	Description	Issue
2024.09.03	TOWN PLANNING WIP	E
2024.06.19	TOWN PLANNING RFI RESPONSE	D
2024.03.27	TOWN PLANNING ISSUE	C
2024.03.20	TOWN PLANNING ISSUE	B
2024.03.08	TOWN PLANNING DRAFT	A

PRELIMINARY TOWN PLANNING

THIS DRAWING IS IN COLOUR. IF YOU DO NOT HAVE A COLOURED VERSION YOU DO NOT HAVE ALL THE REQUIRED INFORMATION. THIS NOTE IS IN RED.

B M MELBOURNE
1031 PRIDE STREET
LEVEL 3, 25 ROSS ST
SOUTH MELBOURNE
VIC 3205
www.bickerforasters.com.au

NOMINATED ARCHITECT:
ANDREW MASTERS

BENDIGO SACRED HEART CATHEDRAL SQUARE

Cathedral Square Streetscape Elevations


Drawn	Approved	Date	Scale
AR	ER	2024.09.03	1:200 @ A0

VERIFY ALL DIMENSIONS ON SITE BEFORE COMMENCING ANY WORK OR MAKING SHOP DRAWINGS.

© COPYRIGHT THESE DRAWINGS, DESIGN & THE CONTENT THEREOF ARE THE PROPERTY OF BICKERFORASTERS ARCHITECTURE PTY LTD AND 185 225 1481 IS A BICKERFORASTERS AND B M BICKERFORASTERS ARCHITECTS & ENGINEERS. REPRODUCED OR COPIED WITHOUT THE WRITTEN PERMISSION OF THE ARCHITECTS/ENGINEERS IS STRICTLY PROHIBITED. BICKERFORASTERS & B M BICKERFORASTERS ACCEPT NO RESPONSIBILITY FOR THE COMPLETENESS OR ACCURACY OF DATA TRANSFERRED ELECTRONICALLY. REPRINTS SHOULD, WHEN NECESSARY, INDICATE A HARD COPY VERSION FOR REFERENCE. USE FIGURED DIMENSIONS IN PREFERENCE TO SCALE.

1921 - P600 **E**

ORIGINAL SHEET SIZE A2 PRINTED ON: 20/09/2024 6:04:52 PM

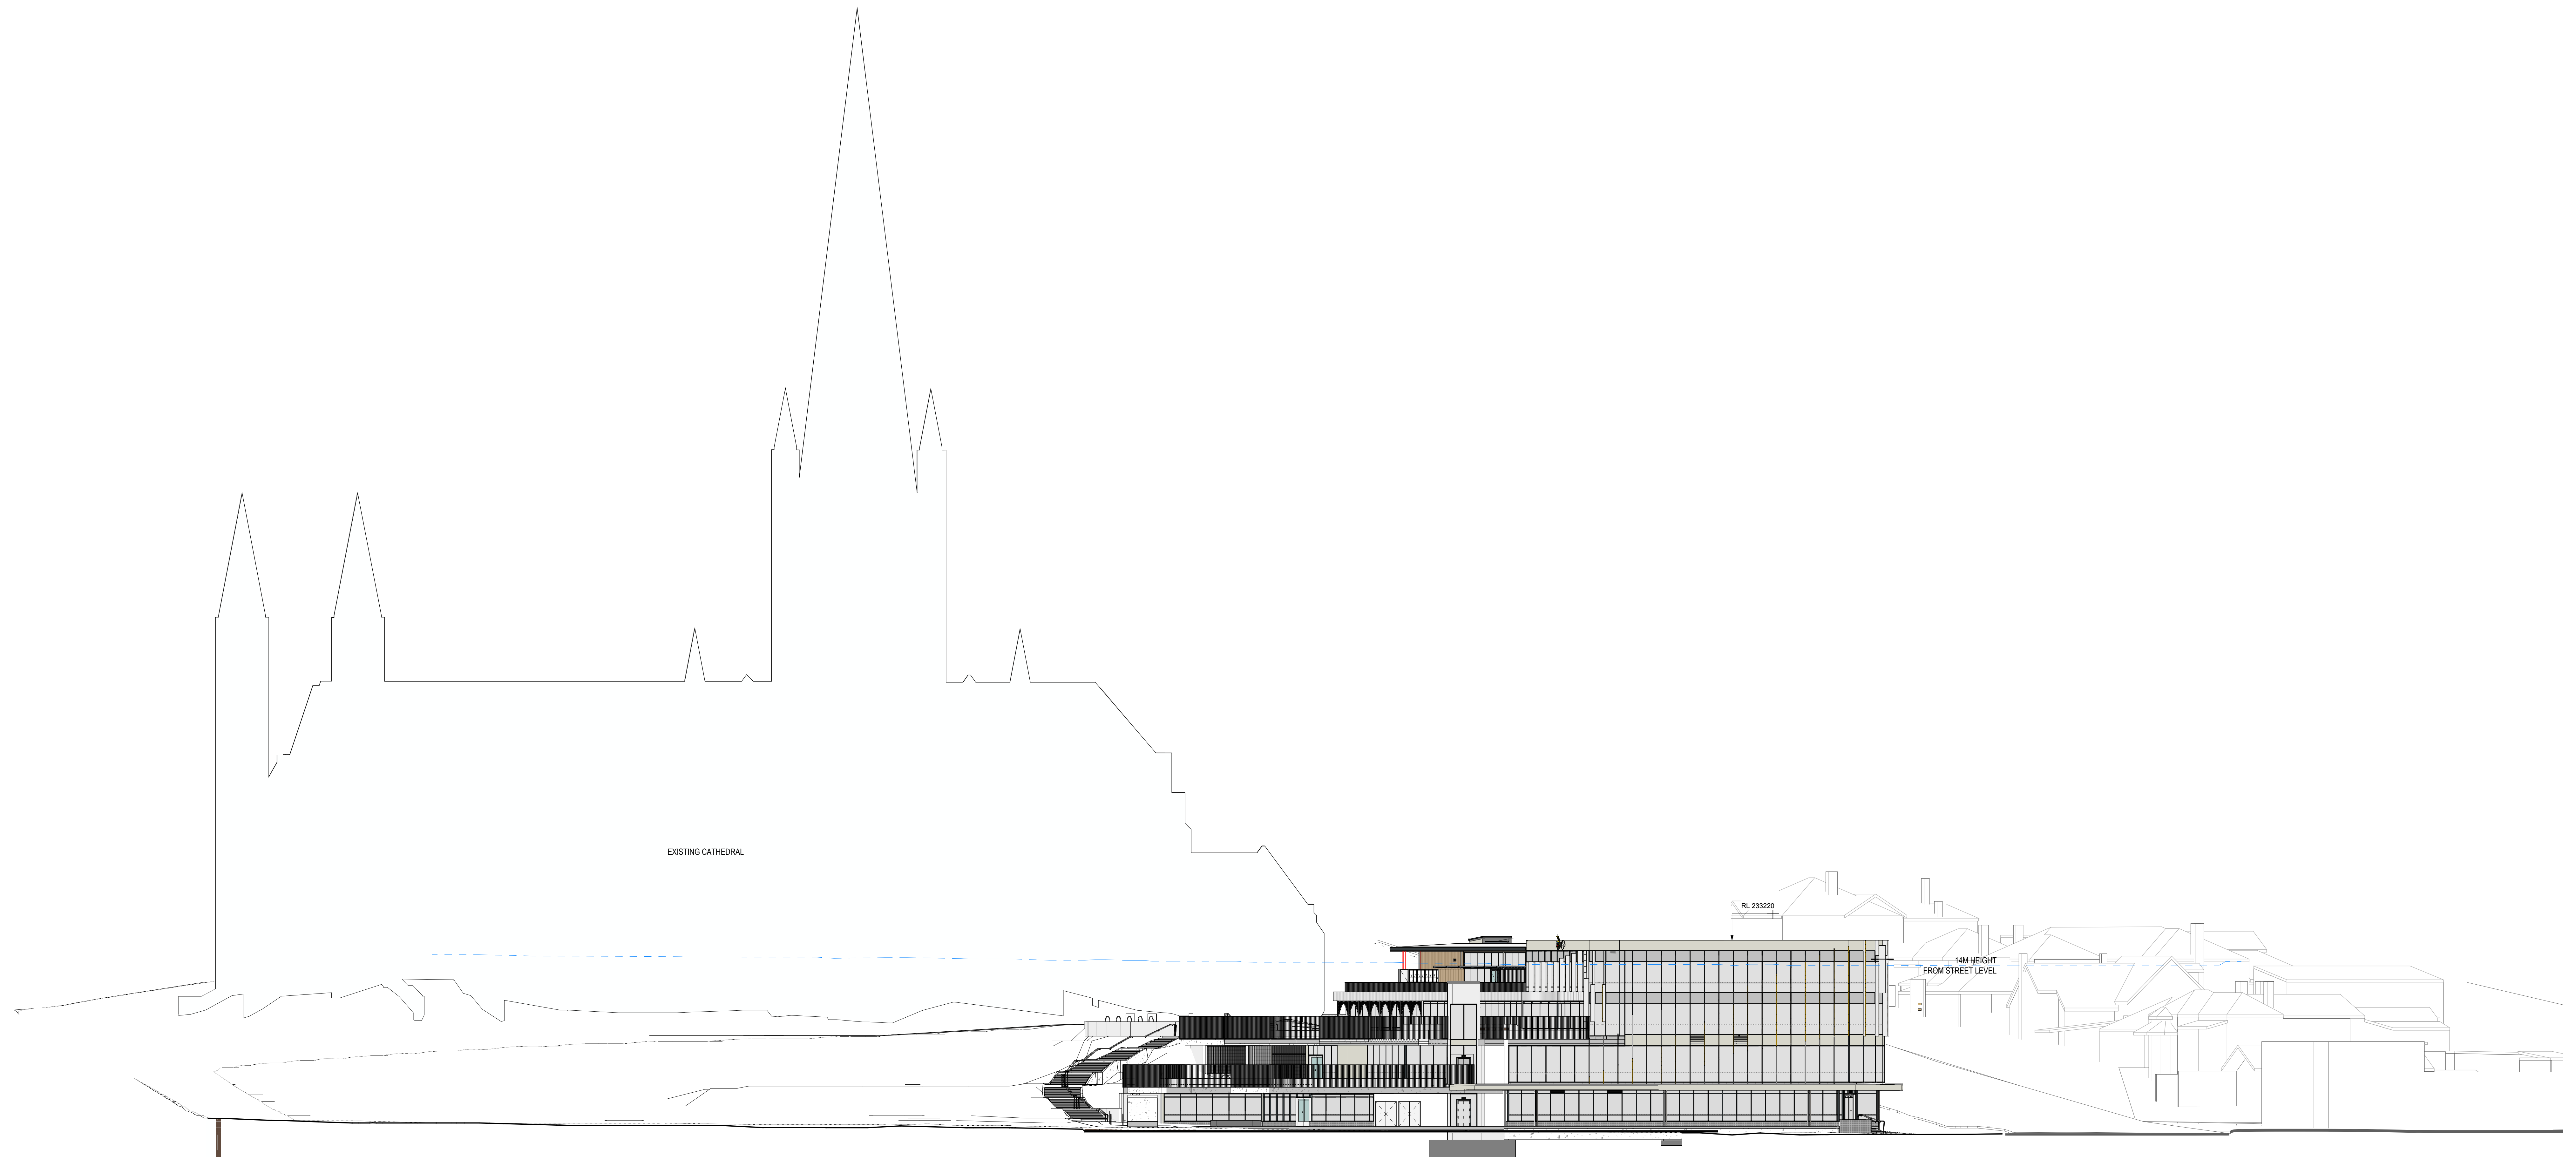

1 HIGH ST ELEVATION
1:200

Date	Description	Issue
2024.09.03	TOWN PLANNING WIP	E
2024.06.19	TOWN PLANNING RFI RESPONSE	D
2024.03.27	TOWN PLANNING ISSUE	C
2024.03.20	TOWN PLANNING ISSUE	B
2024.03.08	TOWN PLANNING DRAFT	A

PRELIMINARY TOWN PLANNING
THIS DRAWING IS IN COLOUR. IF YOU DO NOT HAVE A COLOURED VERSION YOU DO NOT HAVE ALL THE REQUIRED INFORMATION. THIS NOTE IS IN RED.

B M MELBOURNE
103 PRIDE STREET
LEVEL 3, 25 ROSS ST
SOUTH MELBOURNE
VIC 3205
www.bickerformasters.com.au
NOMINATED ARCHITECT:
ANDREW MASTERS

BENDIGO SACRED HEART CATHEDRAL SQUARE

Cathedral Square Streetscape Elevations

Drawn	Approved	Date	Scale
AR	ER	2024.09.03	1:200 @ A0

VERIFY ALL DIMENSIONS ON SITE BEFORE COMMENCING ANY WORK OR MAKING SHOP DRAWINGS.

© COPYRIGHT THESE DRAWINGS, INCLUDING THE COPYRIGHT THEREIN ARE THE PROPERTY OF BICKERFORM MASTERS ARCHITECTURE PTY LTD AND 185 225 1481 IS A BICKERFORM MASTERS AND B M ARCHITECTS TRADE NAME. THESE ARCHITECTS' MARKS MUST BE USED, REPRODUCED OR COPIED WITHOUT THE WRITTEN PERMISSION OF THE APPOINTED/REGISTERED LEGAL ENTITIES. BICKERFORM MASTERS & B M ARCHITECTS ACCEPT NO RESPONSIBILITY FOR THE COMPLETENESS OR ACCURACY OF DATA TRANSFERRED ELECTRONICALLY. REPRESENTS SHOULD, WHEN NECESSARY, PROJECT A HARD COPY VERSION FOR VERIFICATION. USE PROVIDED DIMENSIONS IN PREFERENCE TO SCALE.

1921 -P601 **E**
ORIGINAL SHEET SIZE A0 PRINTED ON: 2/28/2024 6:55:14 PM

CITY OF GREATER BENDIGO
This document has been copied and made available for the purpose of the planning process as set out in the Planning and Environment Act 1987. The information must not be used for any other purpose. By taking a copy of this document you acknowledge and agree that you will only use the document for the purpose specified above and that any dissemination, distribution or copying of this document is strictly prohibited.
Date: 13/09/2024 Page: 19 of 24

DRAWN BY: AR



WATTLE STREET (looking West)

CITY OF GREATER BENDIGO
 This document has been copied and made available for the purpose of the planning process as set out in the Planning and Environment Act 1987. The information must not be used for any other purpose. By taking a copy of this document you acknowledge and agree that you will only use the document for the purpose specified above and that any dissemination, distribution or copying of this document is strictly prohibited.
 Date: 13/09/2024 Page: 23 of 24



HIGH STREET (looking South)



SHORT STREET (looking East)

Date	Description	Issue
2024.09.03	TOWN PLANNING W/P	D
2024.06.19	TOWN PLANNING RFI RESPONSE	C
2024.03.27	TOWN PLANNING ISSUE	B
2024.03.20	TOWN PLANNING ISSUE	A

PRELIMINARY TOWN PLANNING
 THIS DRAWING IS IN COLOUR. IF YOU DO NOT HAVE A COLOURED VERSION YOU DO NOT HAVE ALL THE REQUIRED INFORMATION. THIS NOTE IS IN RED.

B M MELBOURNE
 1031 PRINCE STREET
 SOUTH MELBOURNE
 VIC 3205
 www.bickerforasters.com.au
 NOMINATED ARCHITECT:
 ANDREW MASTERS

BENDIGO SACRED HEART CATHEDRAL SQUARE


Cathedral Square Streetscape

Drawn	Approved	Date	Scale
Author	Approver	2024.09.03	1:100 @ A0

VERIFY ALL DIMENSIONS ON SITE BEFORE COMMENCING ANY WORK OR MAKING SHOP DRAWINGS.


© COPYRIGHT THESE DRAWINGS, INCLUDING THE COPYRIGHT, REMAIN THE PROPERTY OF BICKERFORASTERS ARCHITECTURE PTY LTD AND NO PART OF THESE DRAWINGS MAY BE REPRODUCED, COPIED, EITHER WHOLLY OR PARTIALLY, IN ANY MANNER WITHOUT THE WRITTEN PERMISSION OF THE ARCHITECTS. LEGAL ENTITIES BICKERFORASTERS & ASSOCIATES ACCEPT NO RESPONSIBILITY FOR THE COMPLETENESS OR ACCURACY OF DATA TRANSFERRED ELECTRONICALLY. REPRINTS SHOULD, WHEN NECESSARY, INDICATE A HARD COPY VERSION FOR REFERENCE. USE FIGURES DIMENSIONS IN PREFERENCE TO SCALE.

DRAWN BY: J. M. BICKERFORASTERS

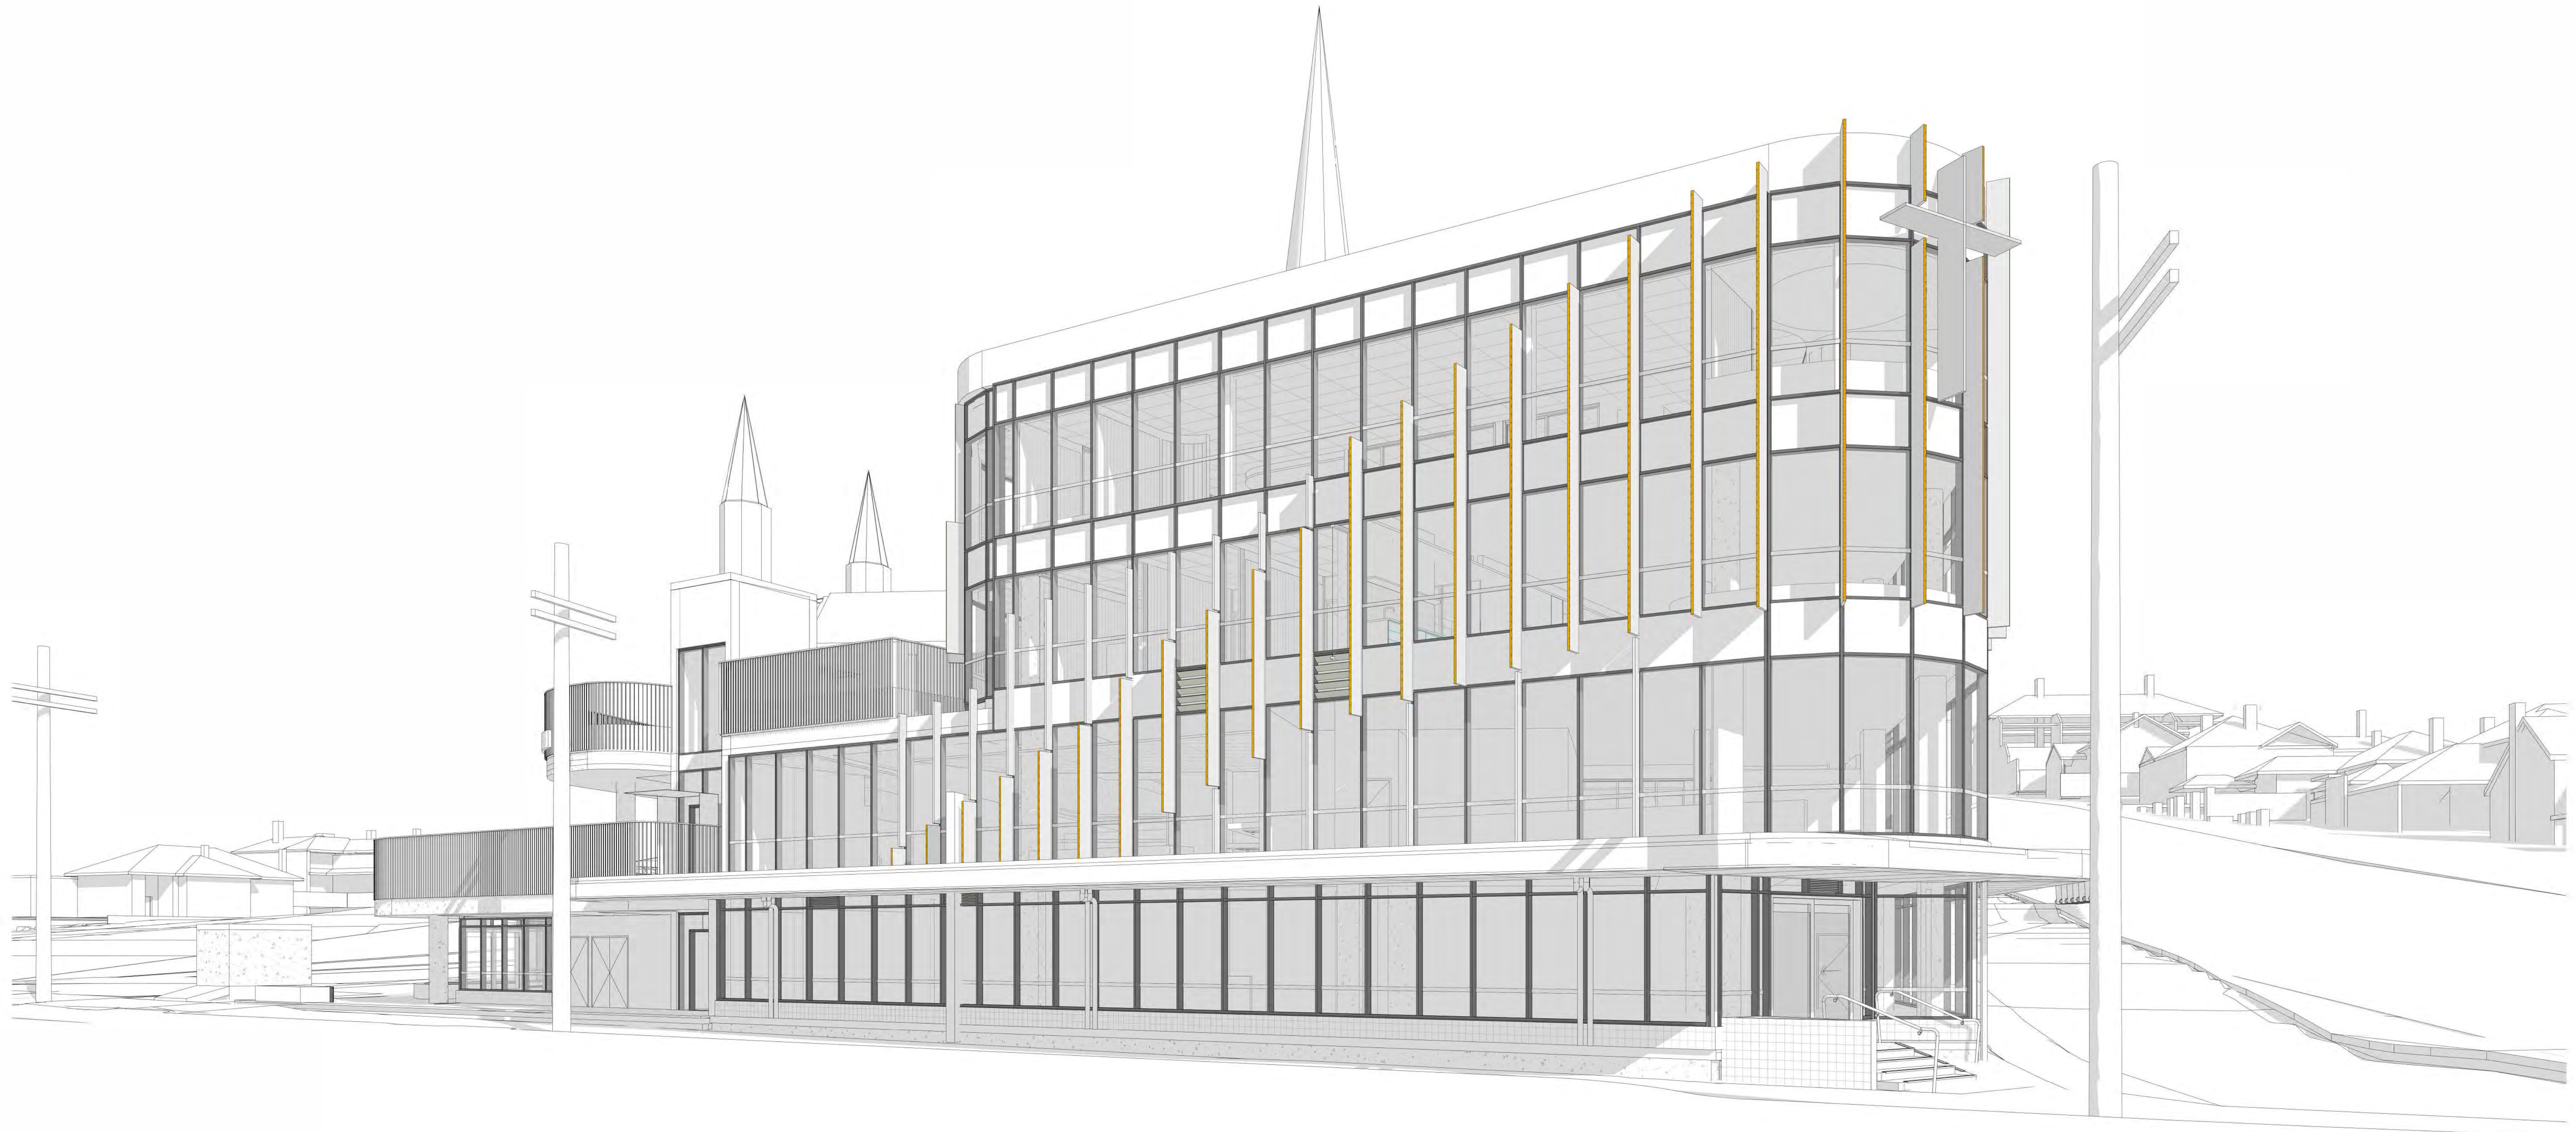

PERSPECTIVE VIEW A FROM HIGH STREET - EYE LEVEL (1.7M)

CITY OF GREATER BENDIGO
 This document has been copied and made available for the purpose of the planning process set out in the Planning and Environment Act 1987. The information must not be used for any other purpose. By taking a copy of this document you acknowledge and agree that you will only use the document for the purpose specified above and that any dissemination, distribution or copying of this document is strictly prohibited.
 Date: 13/09/2024 Page: 21 of 24

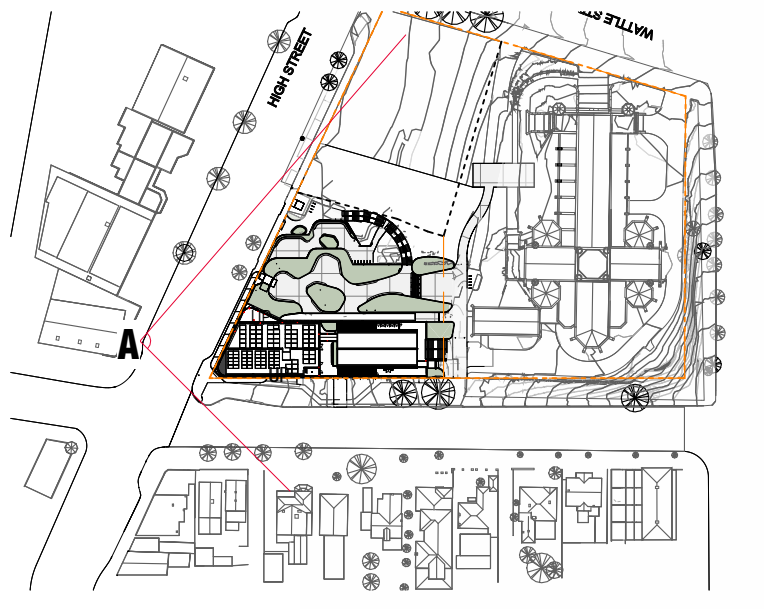

2024.09.03	TOWN PLANNING W/P	B
2024.06.19	TOWN PLANNING R/FI RESPONSE	A
Date	Description	Issue

PRELIMINARY TOWN PLANNING
 THIS DRAWING IS IN COLOUR. IF YOU DO NOT HAVE A COLOURED VERSION YOU DO NOT HAVE ALL THE REQUIRED INFORMATION. THIS NOTE IS IN RED.

B M MELBOURNE
 603 PRINCE STREET
 LEVEL 3, 25 ROSS ST
 SOUTH MELBOURNE
 VIC 3205
 www.bickerformasters.com.au
 NOMINATED ARCHITECT:
 ANDREW MASTERS

BENDIGO SACRED HEART CATHEDRAL SQUARE


Cathedral Square Streetscape Perspective

Drawn	Approved	Date	Scale
Author	Approver	2024.09.03	1:2500 @ A0


VERIFY ALL DIMENSIONS ON SITE BEFORE COMMENCING ANY WORK OR MAKING SHOP DRAWINGS.

© COPYRIGHT THESE DRAWINGS, INCLUDING THE COPYRIGHT THEREIN ARE THE PROPERTY OF BICKERFORM MASTERS ARCHITECTURE PTY LTD AND ARE NOT TO BE REPRODUCED, COPIED, REPRODUCED OR USED WITHOUT THE WRITTEN PERMISSION OF THE ARCHITECTS. LEGAL ENTITIES BICKERFORM MASTERS & ASSOCIATES ACCEPT NO RESPONSIBILITY FOR THE COMPLETENESS OR ACCURACY OF DATA TRANSFERRED ELECTRONICALLY. REPRINTS SHOULD, WHEN NECESSARY, INDICATE A HARD COPY VERSION FOR REFERENCE. USE PROVIDED DIMENSIONS IN PREFERENCE TO SCALE.

1921 - P603A **B**
 ORIGINAL SHEET SIZE A0 PRINTED ON: 20/09/2024 6:06:46 PM
 C:\Users\james\Documents\1921 - Bendigo Sacred Heart Cathedral Square.dwg Plot No: 1921 - Bendigo Sacred Heart

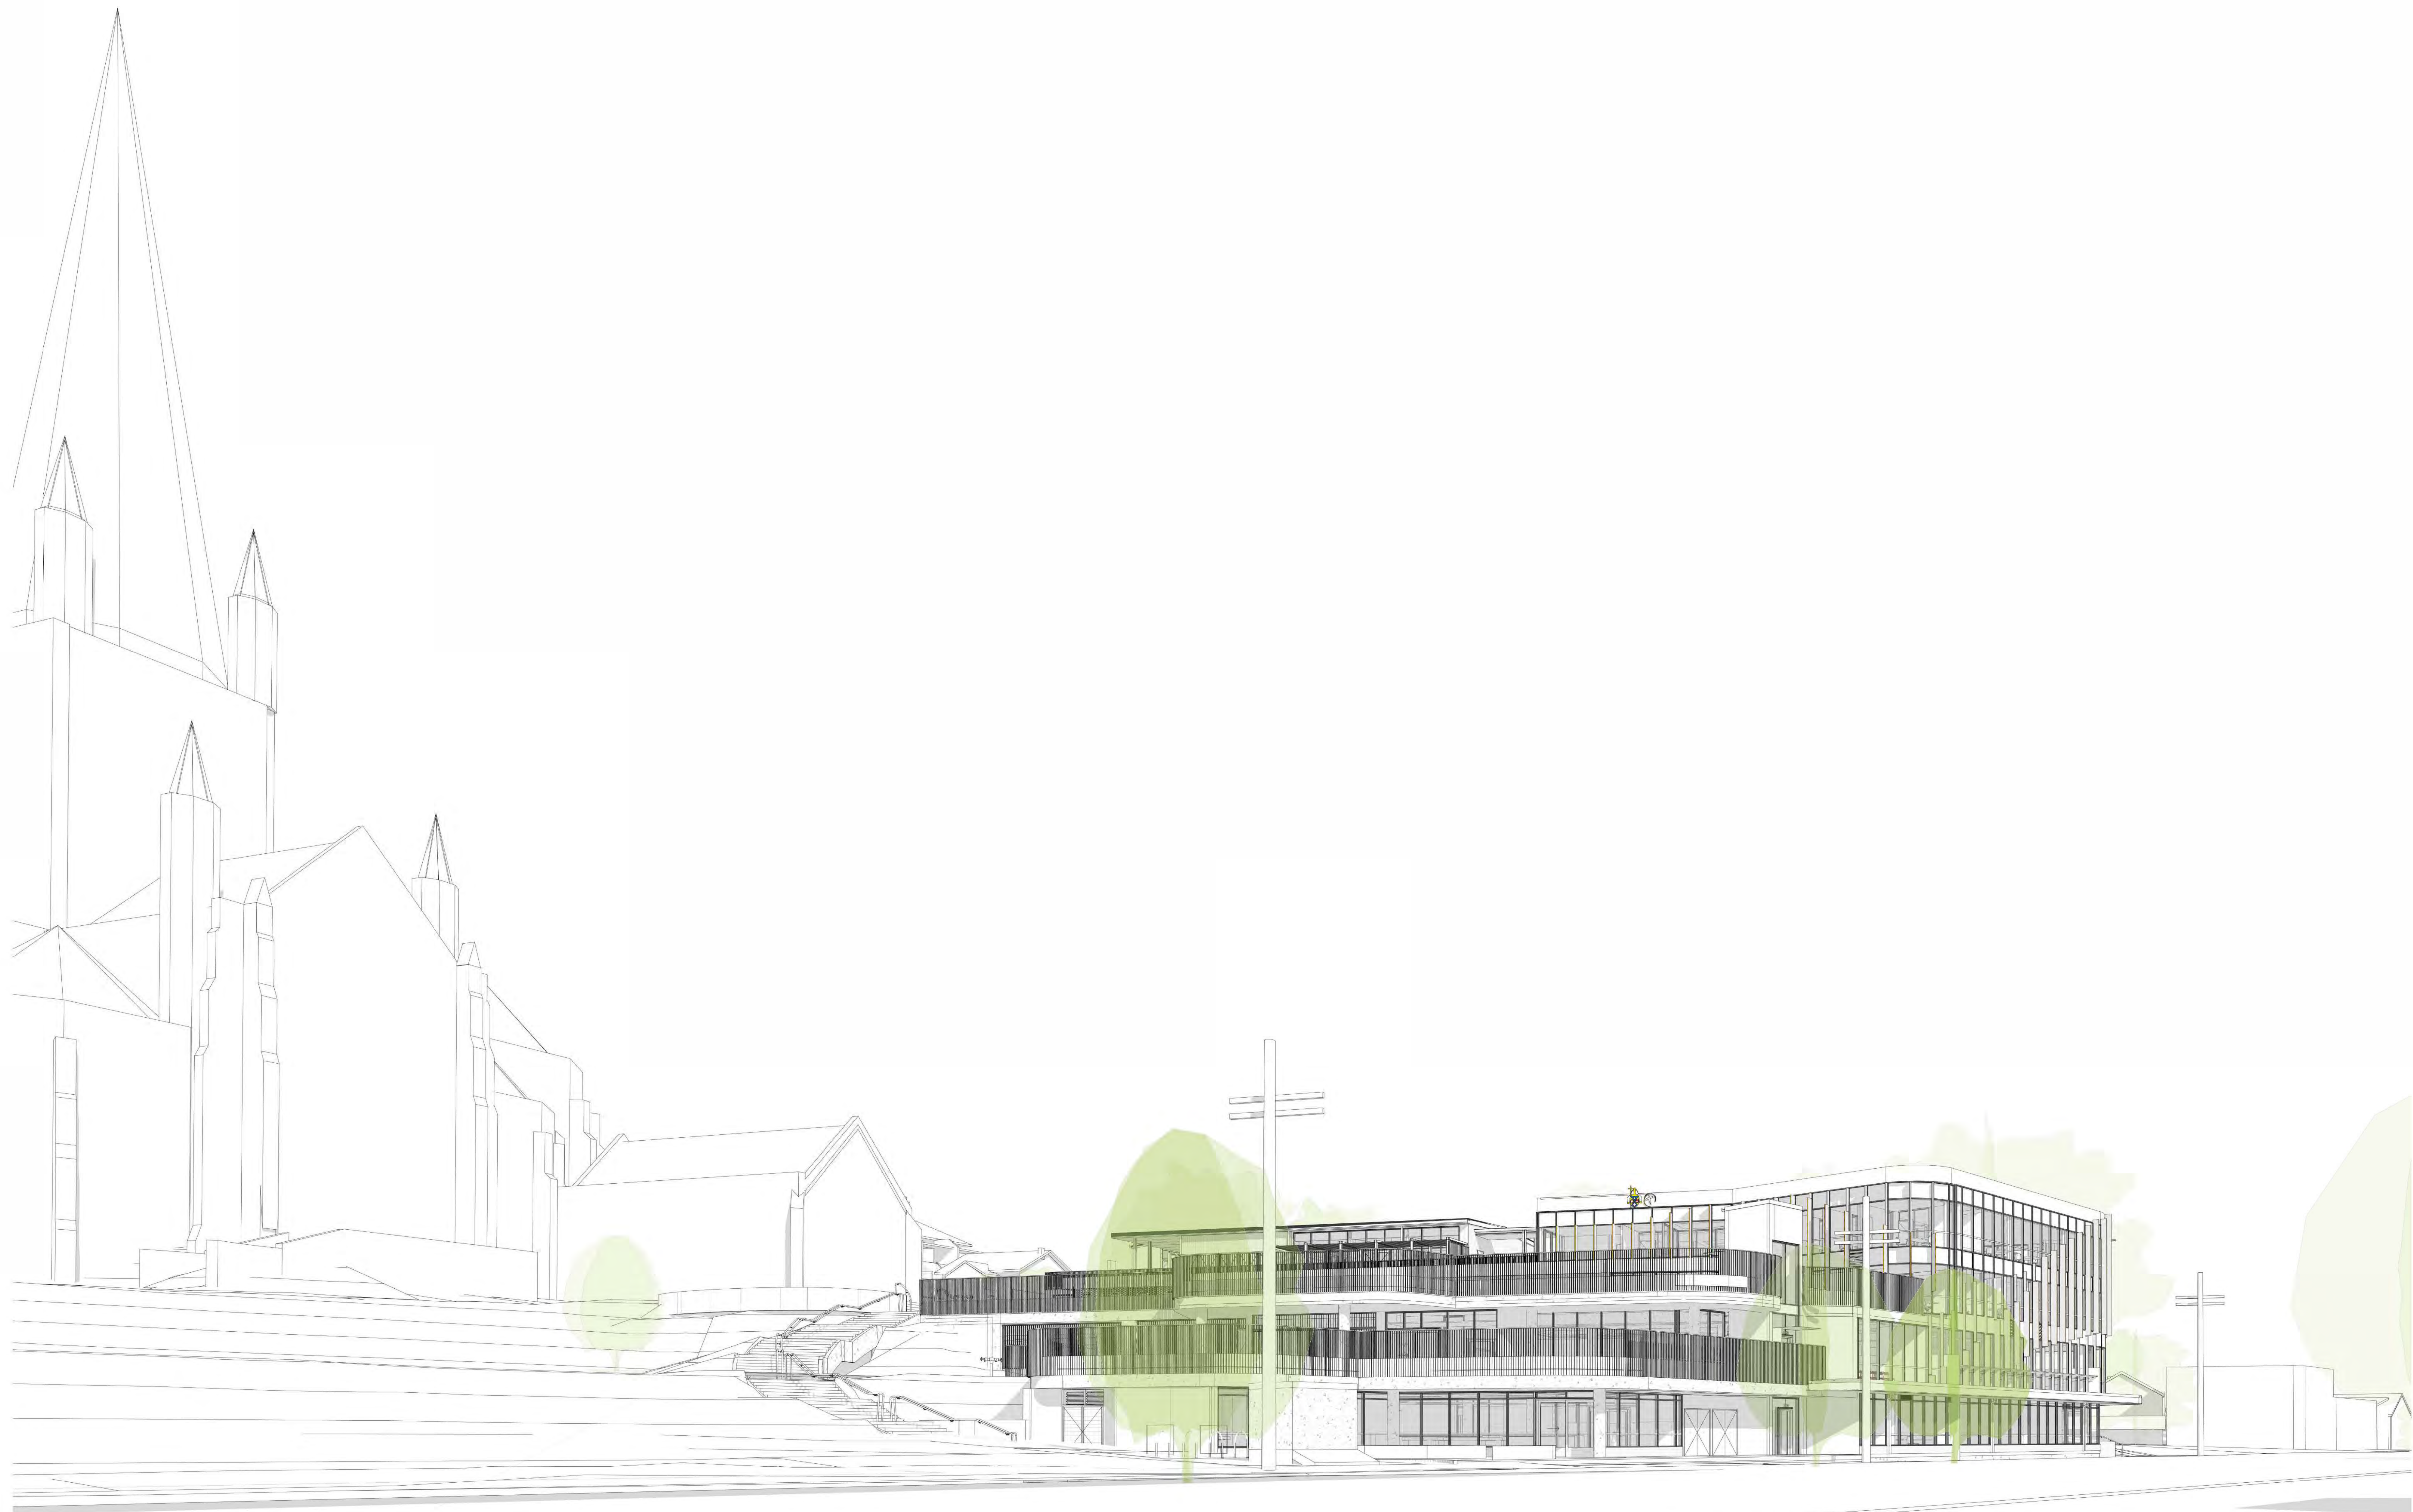


PERSPECTIVE VIEW B FROM HIGH STREET - EYE LEVEL (1.7M)



 This document has been copied and made available for the purpose of the planning process as set out in the Planning and Environment Act 1987. The information must not be used for any other purpose. By taking a copy of this document you acknowledge and agree that you will only use the document for the purpose specified above and that any dissemination, distribution or copying of this document is strictly prohibited.

Date: 13/08/2024 Page: 22 of 24

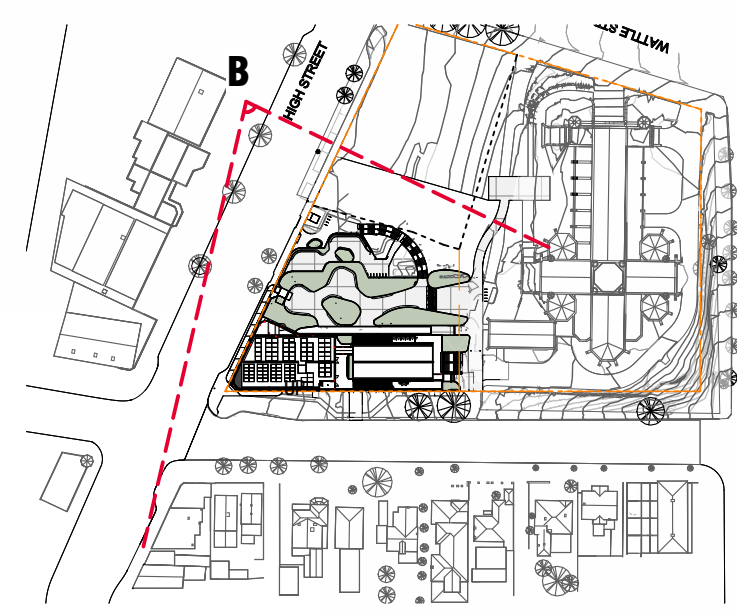

2024.09.03 TOWN PLANNING WIP B
 2024.06.19 TOWN PLANNING RESPONSE A
 Date Description Issue

PRELIMINARY TOWN PLANNING

THIS DRAWING IS IN COLOUR. IF YOU DO NOT HAVE A COLOURED VERSION YOU DO NOT HAVE ALL THE REQUIRED INFORMATION. THIS NOTE IS IN RED.


 MELBOURNE
 603 PRIDE STREET
 LEVEL 3, 25 ROSS ST
 SOUTH MELBOURNE
 VIC 3205
www.bickerfordmasters.com.au
 NOMINATED ARCHITECT:
 ANDREW MASTERS

BENDIGO SACRED HEART CATHEDRAL SQUARE

Cathedral Square Streetscape Perspective

Drawn Approved Date Scale
 Author Approver 2024.09.03 1:2500 @ A0

VERIFY ALL DIMENSIONS ON SITE BEFORE COMMENCING ANY WORK OR MAKING SHOP DRAWINGS

© COPYRIGHT THESE DRAWINGS, LOGOS & THE CONTENT THEREOF ARE THE PROPERTY OF BICKERFORD MASTERS ARCHITECTURE PTY LTD AND 185 225 1481 BICKERFORD MASTERS AND BY USE OF IT IS NOT TO BE REPRODUCED OR TRANSMITTED IN ANY FORM OR BY ANY MEANS, ELECTRONIC OR MECHANICAL, INCLUDING PHOTOCOPYING, RECORDING, OR BY ANY INFORMATION STORAGE AND RETRIEVAL SYSTEM, WITHOUT THE WRITTEN PERMISSION OF THE APPOINTED ARCHITECT. BICKERFORD MASTERS & ARCHITECTS ACCEPT NO RESPONSIBILITY FOR THE COMPLETENESS OR ACCURACY OF DATA TRANSFERRED ELECTRONICALLY. REPRINTS SHOULD, WHEN NECESSARY, INDICATE A HARD COPY VERSION FOR REFERENCE. USE PROVIDED DIMENSIONS IN PREFERENCE TO SCALE.

1921 - P603B

ORIGINAL SHEET SIZE AS PRINTED ON: 20/08/2024 @ 11:37 PM

B


LEGEND - SITE PLAN

- PROPOSED WORKS
- PROPOSED LANDSCAPING
- EXISTING BUILDINGS
- PROPOSED HARDSCAPING
- NEW PAVING
- DEMOLITION
- EXISTING TREE
- FOR NEW TREES REFER TO LANDSCAPE DRAWINGS
- EXTENT OF WORKS

CITY OF GREATER BENDIGO

This document has been created and made available for the purpose of the planning process as set out in the Planning and Environment Act 1987. The information must not be used for any other purpose. By taking a copy of this document you acknowledge and agree that you will only use the document for the purpose specified above and that any dissemination, distribution or copying of this document is strictly prohibited.

Date: 13/09/2024 Page: 23 of 24

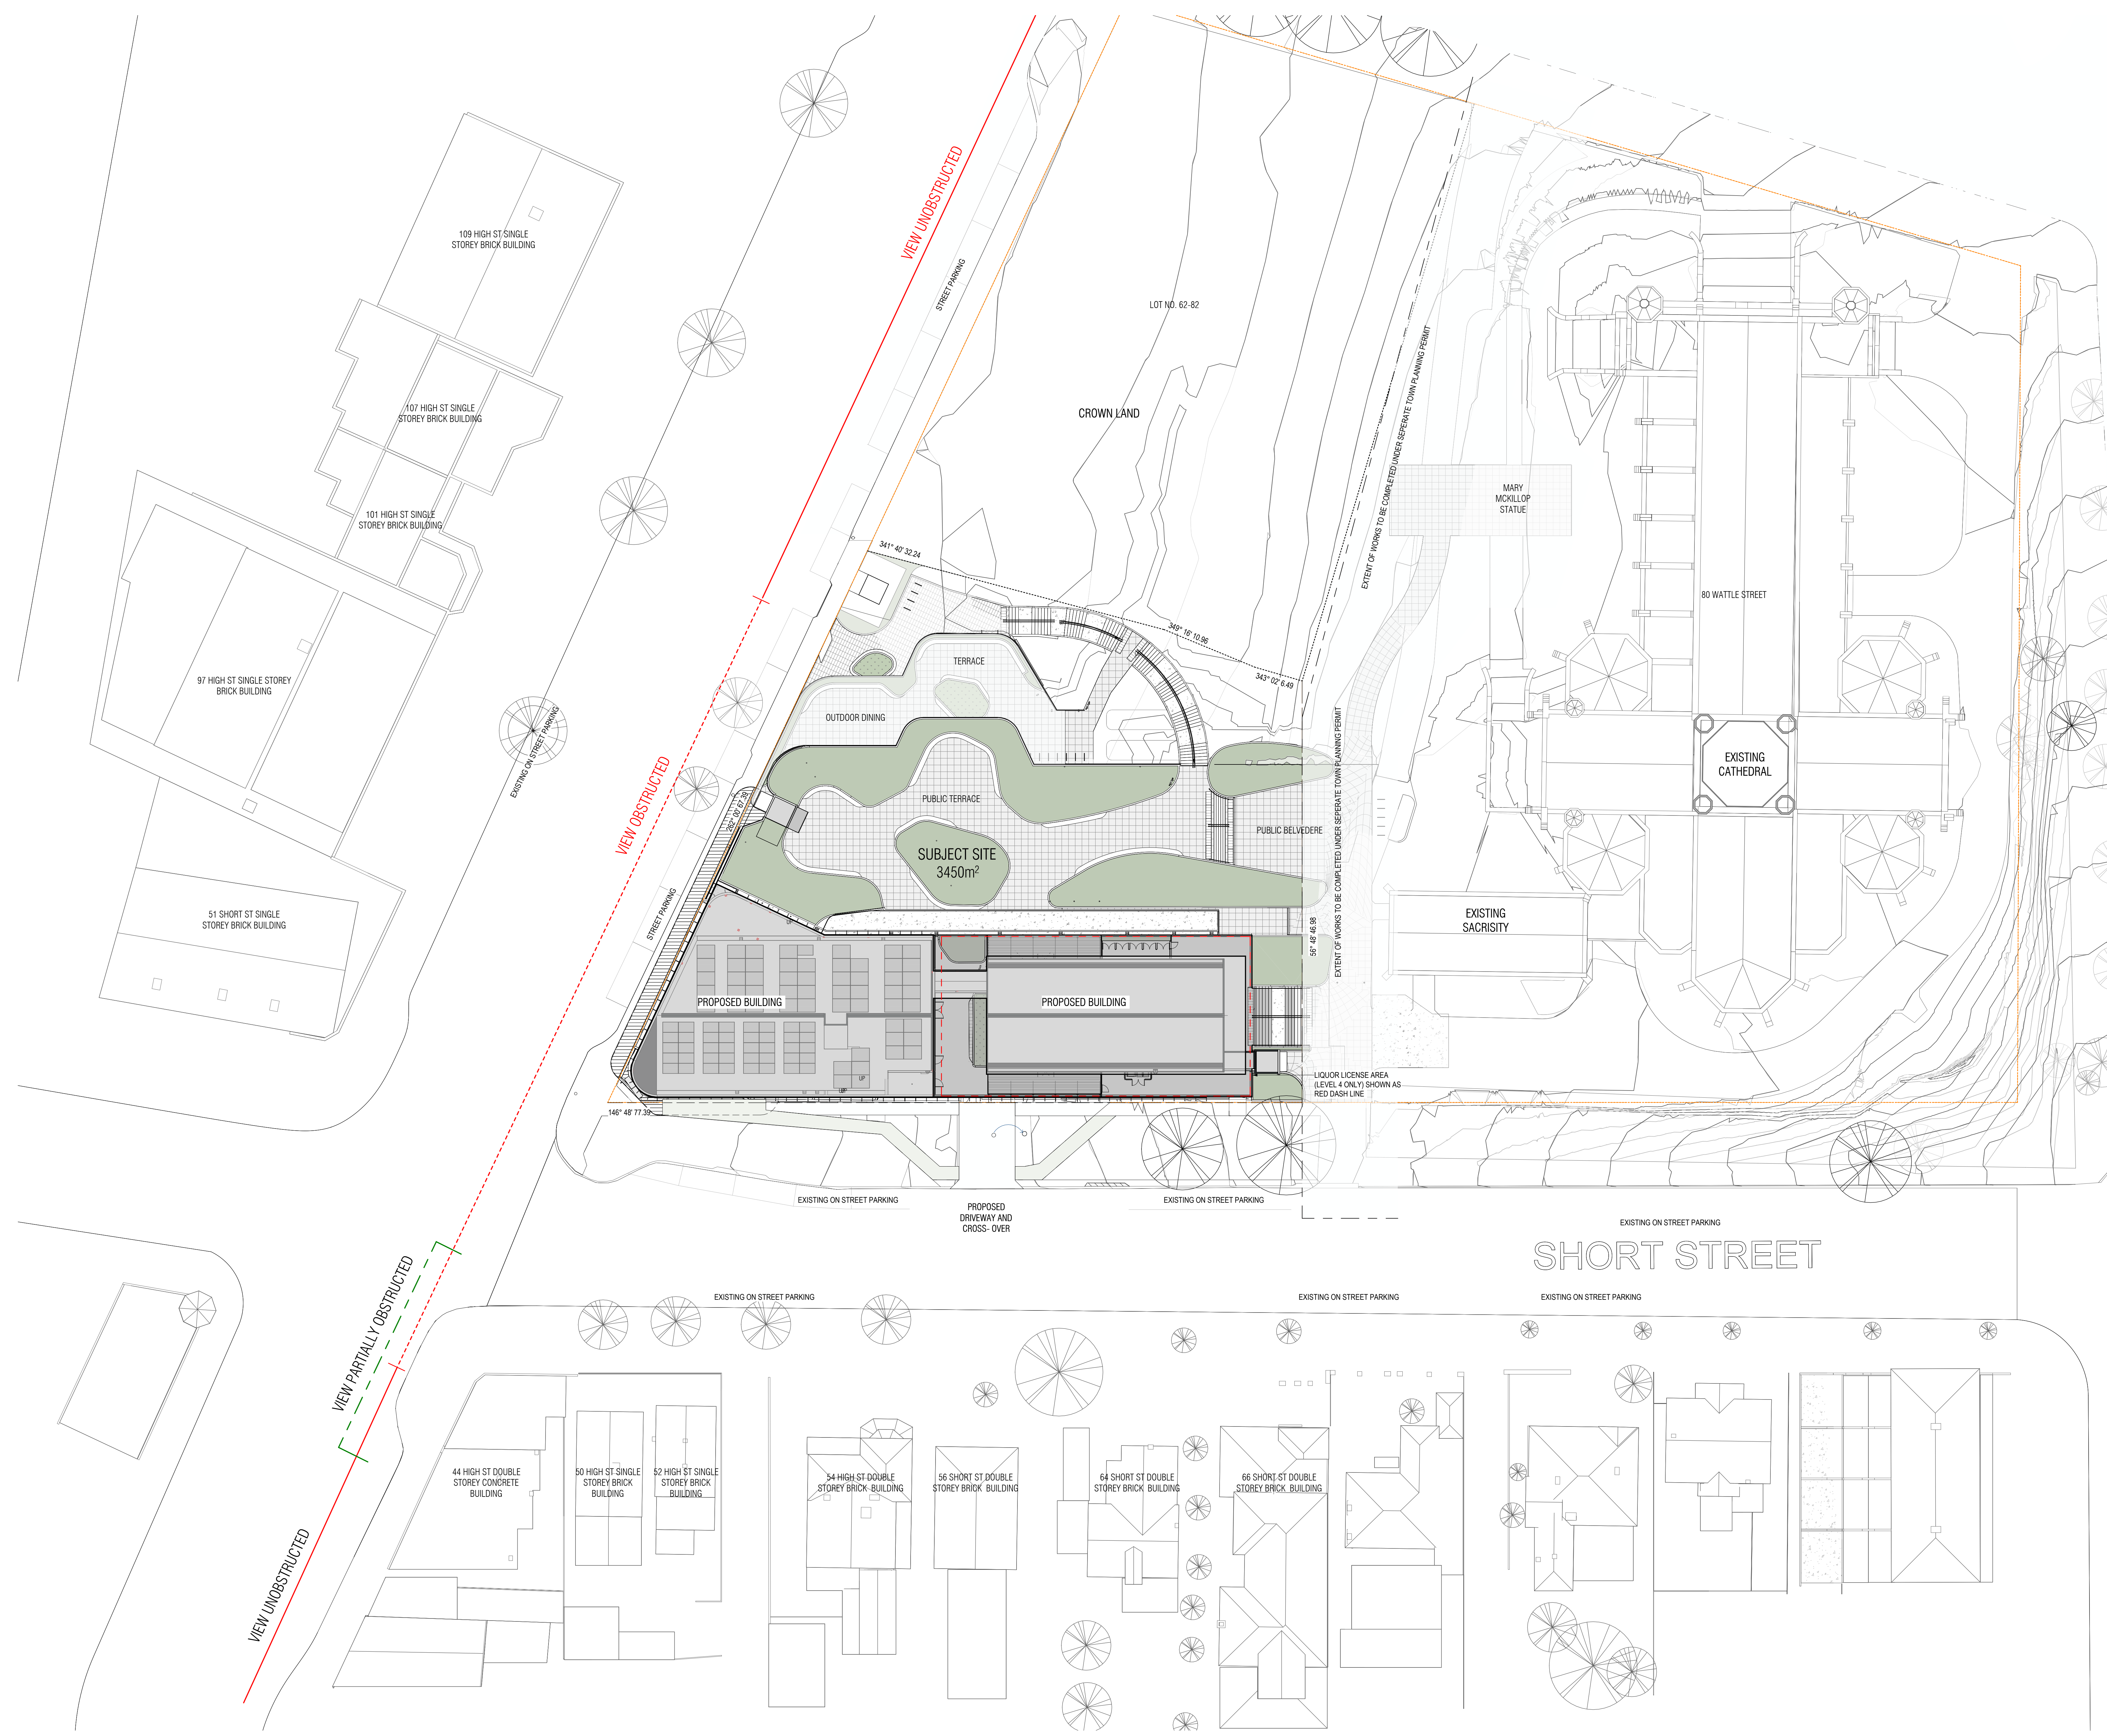

2024.09.03	TOWN PLANNING W/P	B
2024.06.19	TOWN PLANNING RFI RESPONSE	A
Date	Description	Issue

PRELIMINARY TOWN PLANNING

THIS DRAWING IS IN COLOUR. IF YOU DO NOT HAVE A COLOURED VERSION YOU DO NOT HAVE ALL THE REQUIRED INFORMATION. THIS NOTE IS IN RED.

B
M

MELBOURNE
1033 PRINCE STREET
LEVEL 3, 25 ROSS ST
SOUTH MELBOURNE
VIC 3205
www.bickerforasters.com.au

NOMINATED ARCHITECT:
ANDREW MASTERS

BENDIGO SACRED HEART CATHEDRAL SQUARE

Cathedral Square Site Plan Overall - Cathedral View			
Drawn	Approved	Date	Scale
CT	AL	2024.09.03As indicated @ A0	1:250

VERIFY ALL DIMENSIONS ON SITE BEFORE COMMENCING ANY WORK OR MAKING SHOP DRAWINGS.

© COPYRIGHT THESE DRAWINGS, LOGOS & THE COPYRIGHT HEREIN ARE THE PROPERTY OF BICKERFORASTERS ARCHITECTURE PTY LTD (ACN 188 225 148) IN A BICKERFORASTERS AND BIKERFOR PTY LTD (ACN 188 181 181) ARE ARCHITECTS & MUST NOT BE USED, REPRODUCED OR COPIED WITHOUT THE WRITTEN PERMISSION OF THE APPOINTED/REGISTERED LEGAL OFFICER. BICKERFORASTERS & BIKERFOR ACCEPT NO RESPONSIBILITY FOR THE QUALITY, COMPLETENESS OR ACCURACY OF DATA TRANSMITTED ELECTRONICALLY. REPEATERS SHOULD, WHEN NECESSARY, PROVIDE A HARD COPY VERSION FOR VERIFICATION. USE PROVIDED DIMENSIONS IN PREFERENCE TO SCALE.



VIEW FROM CATHEDRAL

SUSTAINABILITY NOTES

- (a) Utility meters (electricity, water) will be provided for all individual commercial tenancies
- (b) All major common area services will be separately sub-metered
- (c) At least 80,000L of under-ground water tank storage will be provided. It is to be connected to toilets for flushing and to the irrigation system for the water efficient garden, bin wash, and fire testing systems
- (d) Water fixtures and fittings efficiency commitment: 5 star taps, 4 star dishwashers, 4 star toilets and urinals (WELS ratings)
- (e) A 15kW solar photovoltaic system will be provided
- (f) All exposed floors and ceilings (forming part of the envelope) to have a minimum 10% improvement in required NCC2022 insulation levels
- (g) Heating and cooling systems to be within one star or at least 85% of the best CoP/EER available for the required capacity; and
- (h) Water heating systems to be within one star of the best available, or 85% or better than the most efficient equivalent capacity unit.
- (i) The covered carpark will have Carbon Monoxide monitoring
- (j) External glazing shall achieve a minimum Visible Light Transmittance (VLT) of 40%
- (k) A 50% increase in outdoor air will be available to regular use areas compared to the minimum required by AS 1668.2:2012 i) Mechanical ventilation systems to be designed and monitored to maintain a maximum absolute CO2 concentration of 700ppm
- (l) Effective shading is provided to East, North and West facade.
- (m) Provisions for Electric Vehicle charging will be provided to a minimum of 15% of car parking spaces.
- (n) At least 3 showers and 32 lockers will be provided for EOT facilities
- (o) Recycling facilities will be at least as convenient for occupants as facilities for general waste, and supplied at the point of disposal (ie. Kitchens)
- (p) E0 rated (VOC) engineered wood products shall be used throughout the development
- (q) At least 15 secure bicycle parking spaces shall be provided for employees, and 10 or visitors

CITY OF GREATER BENDIGO

This document has been copied and made available for the purpose of the planning process as set out in the Planning and Environment Act 1987. The information must not be used for any other purpose. By taking a copy of this document you acknowledge and agree that you will only use the document for the purpose specified above and that any dissemination, distribution or copying of this document is strictly prohibited.

Date: 10/09/2024 Page: 24 of 24



VIEW FROM CORNER OF SHORT STREET AND HIGH STREET

Date	Description	Issue
2024.09.03	TOWN PLANNING W/P	C
2024.06.19	TOWN PLANNING R/FI RESPONSE	B
2024.03.27	TOWN PLANNING ISSUE	A

PRELIMINARY TOWN PLANNING

THIS DRAWING IS IN COLOUR. IF YOU DO NOT HAVE A COLOURED VERSION YOU DO NOT HAVE ALL THE REQUIRED INFORMATION. THIS NOTE IS IN RED.

B M MELBOURNE
1031 BRIDGE STREET
LEVEL 3, 25 ROSS ST
SOUTH MELBOURNE
VIC 3205
www.bickerforasters.com.au

NOMINATED ARCHITECT:
ANDREW MASTERS

BENDIGO SACRED HEART CATHEDRAL SQUARE

Cathedral Square Renders

Drawn	Approved	Date	Scale
Author	Approver	2024.09.03	1:100 @ A0

VERIFY ALL DIMENSIONS ON SITE BEFORE COMMENCING ANY WORK OR MAKING SHOP DRAWINGS

© COPYRIGHT THESE DRAWINGS, INCLUDING THE COPYRIGHT HEREIN ARE THE PROPERTY OF BICKERFORASTERS ARCHITECTURE PTY LTD AND ARE NOT TO BE REPRODUCED, COPIED, REPRODUCED OR COPIED WITHOUT THE WRITTEN PERMISSION OF THE ARCHITECTS. LEGAL DUTIES BICKERFORASTERS & ARCHITECTS ACCEPT NO RESPONSIBILITY FOR THE QUALITY, COMPLETENESS OR ACCURACY OF DATA TRANSFERRED ELECTRONICALLY. REPRINTS SHOULD, WHEN NECESSARY, INDICATE A HARD COPY VERSION FOR REFERENCE. USE PROVIDED DIMENSIONS IN PREFERENCE TO SCALE.

1921 -P700 **C**

ORIGINAL SHEET SIZE A2 PRINTED ON: 20/09/2024 @ 10:01 PM